
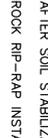


EROSION CONTROL LEGEND

-  INDICATES DESIGNATED AREAS TO BE REVEGETATED WITH LOCAL NATIVE PLANT SPECIES.
-  HYDRO-SEED AREAS
-  FIBER ROLL INSTALLATION
-  DRAIN INLET/CULVERT PROTECTION
-  PERMANENT EROSION CONTROL MATERIALS TO REMAIN
-  TEMPORARY EROSION CONTROL MATERIALS TO BE REMOVED AFTER SOIL STABILIZATION AND VEGETATION IS ESTABLISHED
-  ROCK RIP-RAP INSTALLATION

EROSION CONTROL PLACEMENT NOTES

-  HYDRO-SEED TREATMENT AREAS PER NOTES AS SHOWN
-  FIBER ROLLS SHALL BE INSTALLED AT THE TOE OF ALL SLOPES AND AT ALL OTHER LOCATIONS AS SHOWN. PER DETAIL SC-5.
-  FIBER ROLLS SHALL BE INSTALLED ON ALL MAN-MADE FILL SLOPES @ 10' VERTICAL ELEVATION INTERVALS TAKEN FROM THE TOP (DAYLIGHT/HINGE POINT) OF FILL SLOPE.
-  ALL EXISTING AND PROPOSED DRAINAGE STRUCTURES OR INLET POINTS TO SWALES/CULVERTS SHALL BE INSTALLED WITH FIBER ROLLS. INTERIM CHANNELIZATION MAY BE REQUIRED TO ENTRAP SEDIMENT AS PROJECT GRADING ALTERS FLOW PATHS DURING THE CONSTRUCTION PROCESS.
-  ROCK RIP-RAP SHALL BE INSTALLED PER THESE IMPROVEMENT PLANS.
-  WIND EROSION CONTROL SHALL BE PER CALTRANS WE-1.
-  TEMPORARY DECOMPOSABLE EROSION CONTROL SHALL REMAIN IN PLACE.

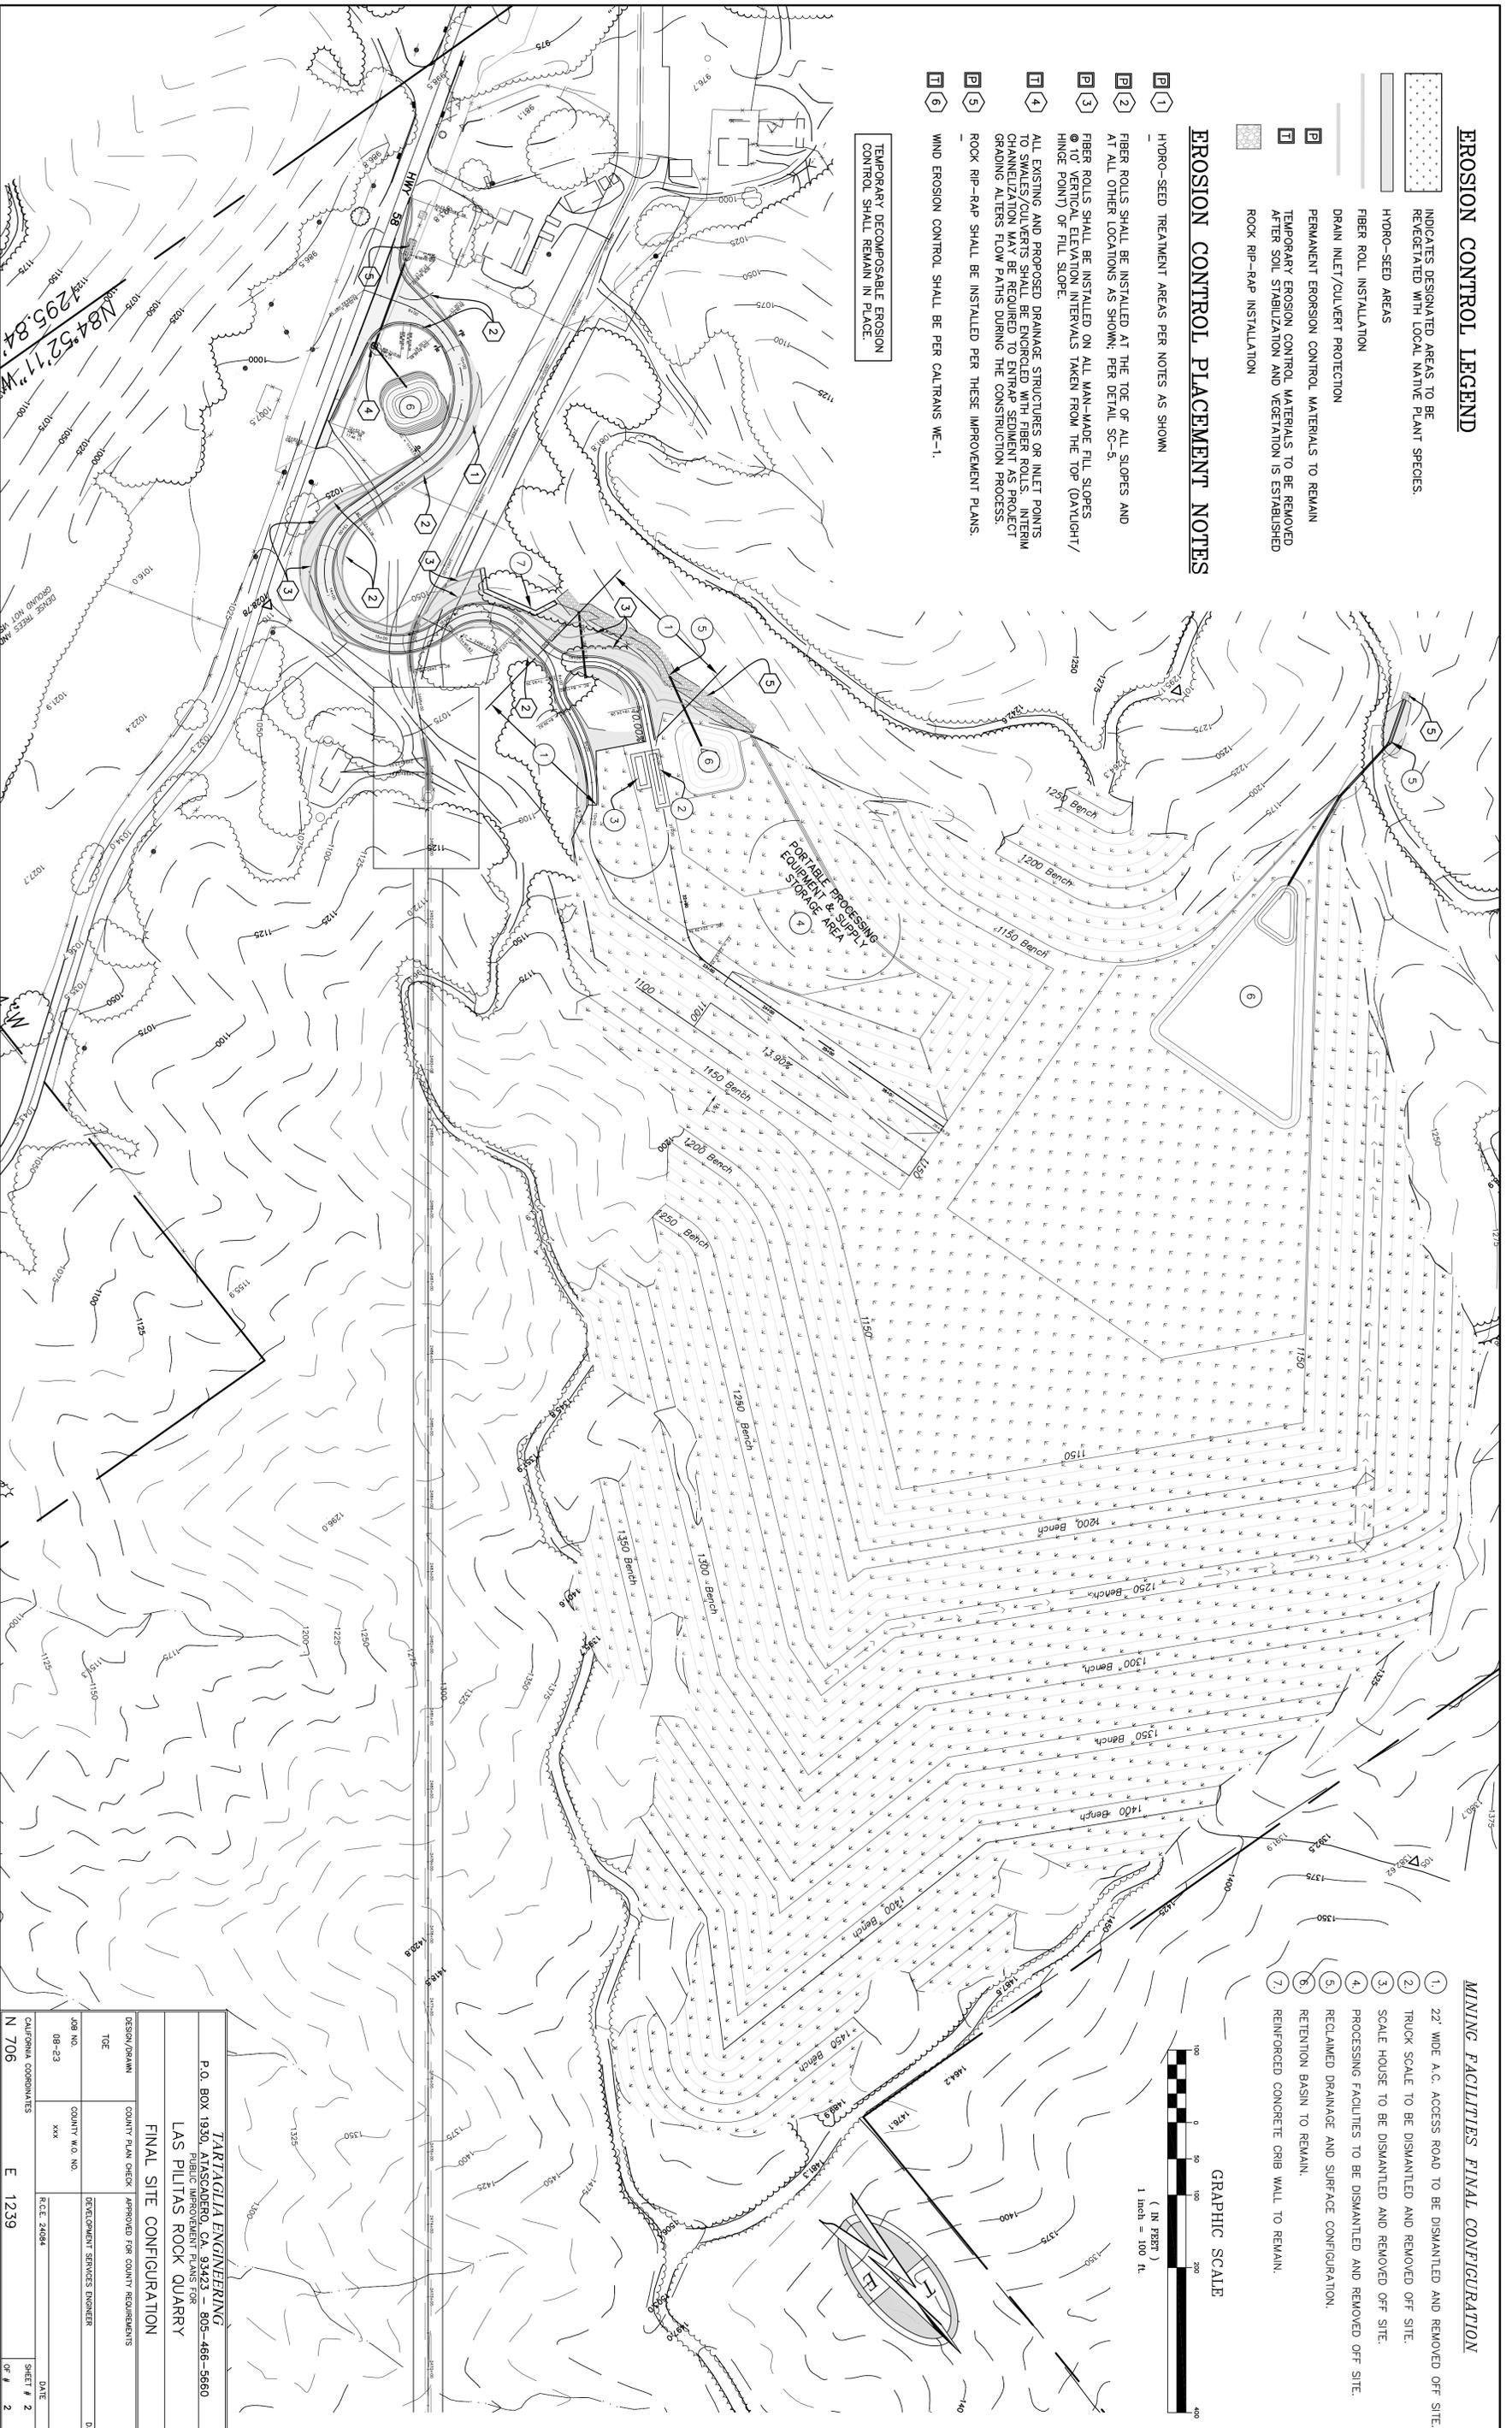

MINING FACILITIES FINAL CONFIGURATION

-  22' WIDE A.C. ACCESS ROAD TO BE DISMANTLED AND REMOVED OFF SITE.
-  TRUCK SCALE TO BE DISMANTLED AND REMOVED OFF SITE.
-  SCALE HOUSE TO BE DISMANTLED AND REMOVED OFF SITE.
-  PROCESSING FACILITIES TO BE DISMANTLED AND REMOVED OFF SITE.
-  RECLAIMED DRAINAGE AND SURFACE CONFIGURATION.
-  RETENTION BASIN TO REMAIN.
-  REINFORCED CONCRETE CRIB WALL TO REMAIN.



LAS PILITAS ROCK QUARRY - FINAL SITE CONFIGURATION

HIGHWAY 58 - APN 070-141-070 & 071

REV.	DESCRIPTION	DATE	APP.

TARTAGLIA ENGINEERING
 P.O. BOX 1930, LAS PILITAS, CALIFORNIA 94551
 LAS PILITAS ROCK QUARRY
 FINAL SITE CONFIGURATION

DESIGN/DRAWN	COUNTY PLAN CHECK	APPROVED FOR COUNTY REQUIREMENTS
TCE		
JOB NO.	COUNTY W.O. NO.	DEVELOPMENT SERVICES ENGINEER
08-23	xxx	
CALIFORNIA COMPONENTS	R.E.C. 24984	DATE
N 706	E 1239	SHEET # 2
		OF # 2

TARTAGLIA ENGINEERING
 CIVIL ENGINEERS
 700 West 100th, Amador City, CA 94501
 (859) 886-8660

LAS PILITAS
 RESOURCES LLC

DESIGN	TCE
DRAWN	TCE
CHECKED	RT
SCALE	1"=100'
DWG. NO.	08-23
DATE	3-31-10
SHEET	2 OF 2