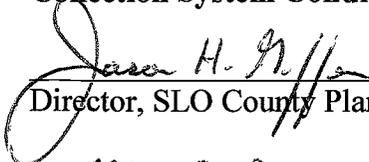



|  |                                    |                          |          |                        |          |                        |          |                     |          |                     |          |                       |          |                    |          |                         |          |
|--|------------------------------------|--------------------------|----------|------------------------|----------|------------------------|----------|---------------------|----------|---------------------|----------|-----------------------|----------|--------------------|----------|-------------------------|----------|
| <b>Condition 20</b>  | <b>Erosion Control-Landscaping</b> |                          |          |                        |          |                        |          |                     |          |                     |          |                       |          |                    |          |                         |          |
| <p>Prior to commencement of grading activities for each facility, vegetation/landscaping shall be provided on the graded cut and fill slopes to reduce the long-term potential for soil erosion or loss of topsoil to the satisfaction of the Planning Director.</p>   |                                    |                          |          |                        |          |                        |          |                     |          |                     |          |                       |          |                    |          |                         |          |
| <p><b>Evidence of compliance:</b></p> <p>Minimal grading will be required at the nine (9) pump station sites and the Mid Town generator building. Two (2) of the pump station sites will be constructed within paved streets (Mountain View and Baywood). However, in order to minimize the long term potential for erosion or loss of topsoil at the sites after construction is complete, the seven pump station sites and Mid Town generator site will be landscaped per plans prepared by licensed landscape architects and included in the CDM set of pump station plans. For reference, and verification of condition compliance, <u>copies of stamped and signed plans prepared by licensed landscape architects</u> are attached. Specifically the following sheets show information relative to landscape design:</p> <table data-bbox="341 850 958 1123"> <tr> <td>East Ysabel Pump Station</td> <td>PS-L-104</td> </tr> <tr> <td>East Paso Pump Station</td> <td>PS-L-105</td> </tr> <tr> <td>West Paso Pump Station</td> <td>PS-L-106</td> </tr> <tr> <td>Lupine Pump Station</td> <td>PS-L-203</td> </tr> <tr> <td>Solano Pump Station</td> <td>PS-L-204</td> </tr> <tr> <td>Mid Town Pump Station</td> <td>PS-L-205</td> </tr> <tr> <td>Mid Town Generator</td> <td>PS-L-208</td> </tr> <tr> <td>Sunny Oaks Pump Station</td> <td>PS-L-302</td> </tr> </table> <p><b>Note:</b> Because the wastewater treatment facility design has not been completed, evidence of compliance will be submitted under separate cover.</p> |                                    | East Ysabel Pump Station | PS-L-104 | East Paso Pump Station | PS-L-105 | West Paso Pump Station | PS-L-106 | Lupine Pump Station | PS-L-203 | Solano Pump Station | PS-L-204 | Mid Town Pump Station | PS-L-205 | Mid Town Generator | PS-L-208 | Sunny Oaks Pump Station | PS-L-302 |
| East Ysabel Pump Station   | PS-L-104                           |                          |          |                        |          |                        |          |                     |          |                     |          |                       |          |                    |          |                         |          |
| East Paso Pump Station   | PS-L-105                           |                          |          |                        |          |                        |          |                     |          |                     |          |                       |          |                    |          |                         |          |
| West Paso Pump Station   | PS-L-106                           |                          |          |                        |          |                        |          |                     |          |                     |          |                       |          |                    |          |                         |          |
| Lupine Pump Station  | PS-L-203                           |                          |          |                        |          |                        |          |                     |          |                     |          |                       |          |                    |          |                         |          |
| Solano Pump Station  | PS-L-204                           |                          |          |                        |          |                        |          |                     |          |                     |          |                       |          |                    |          |                         |          |
| Mid Town Pump Station  | PS-L-205                           |                          |          |                        |          |                        |          |                     |          |                     |          |                       |          |                    |          |                         |          |
| Mid Town Generator   | PS-L-208                           |                          |          |                        |          |                        |          |                     |          |                     |          |                       |          |                    |          |                         |          |
| Sunny Oaks Pump Station  | PS-L-302                           |                          |          |                        |          |                        |          |                     |          |                     |          |                       |          |                    |          |                         |          |

**Collection System Condition Satisfied**

  
 \_\_\_\_\_  
 Director, SLO County Planning  
 \_\_\_\_\_  
 MAY 3, 2012  
 \_\_\_\_\_  
 Date

**Treatment Plant Condition Satisfied**

\_\_\_\_\_  
 Director, SLO County Planning  
 \_\_\_\_\_  
 \_\_\_\_\_  
 Date

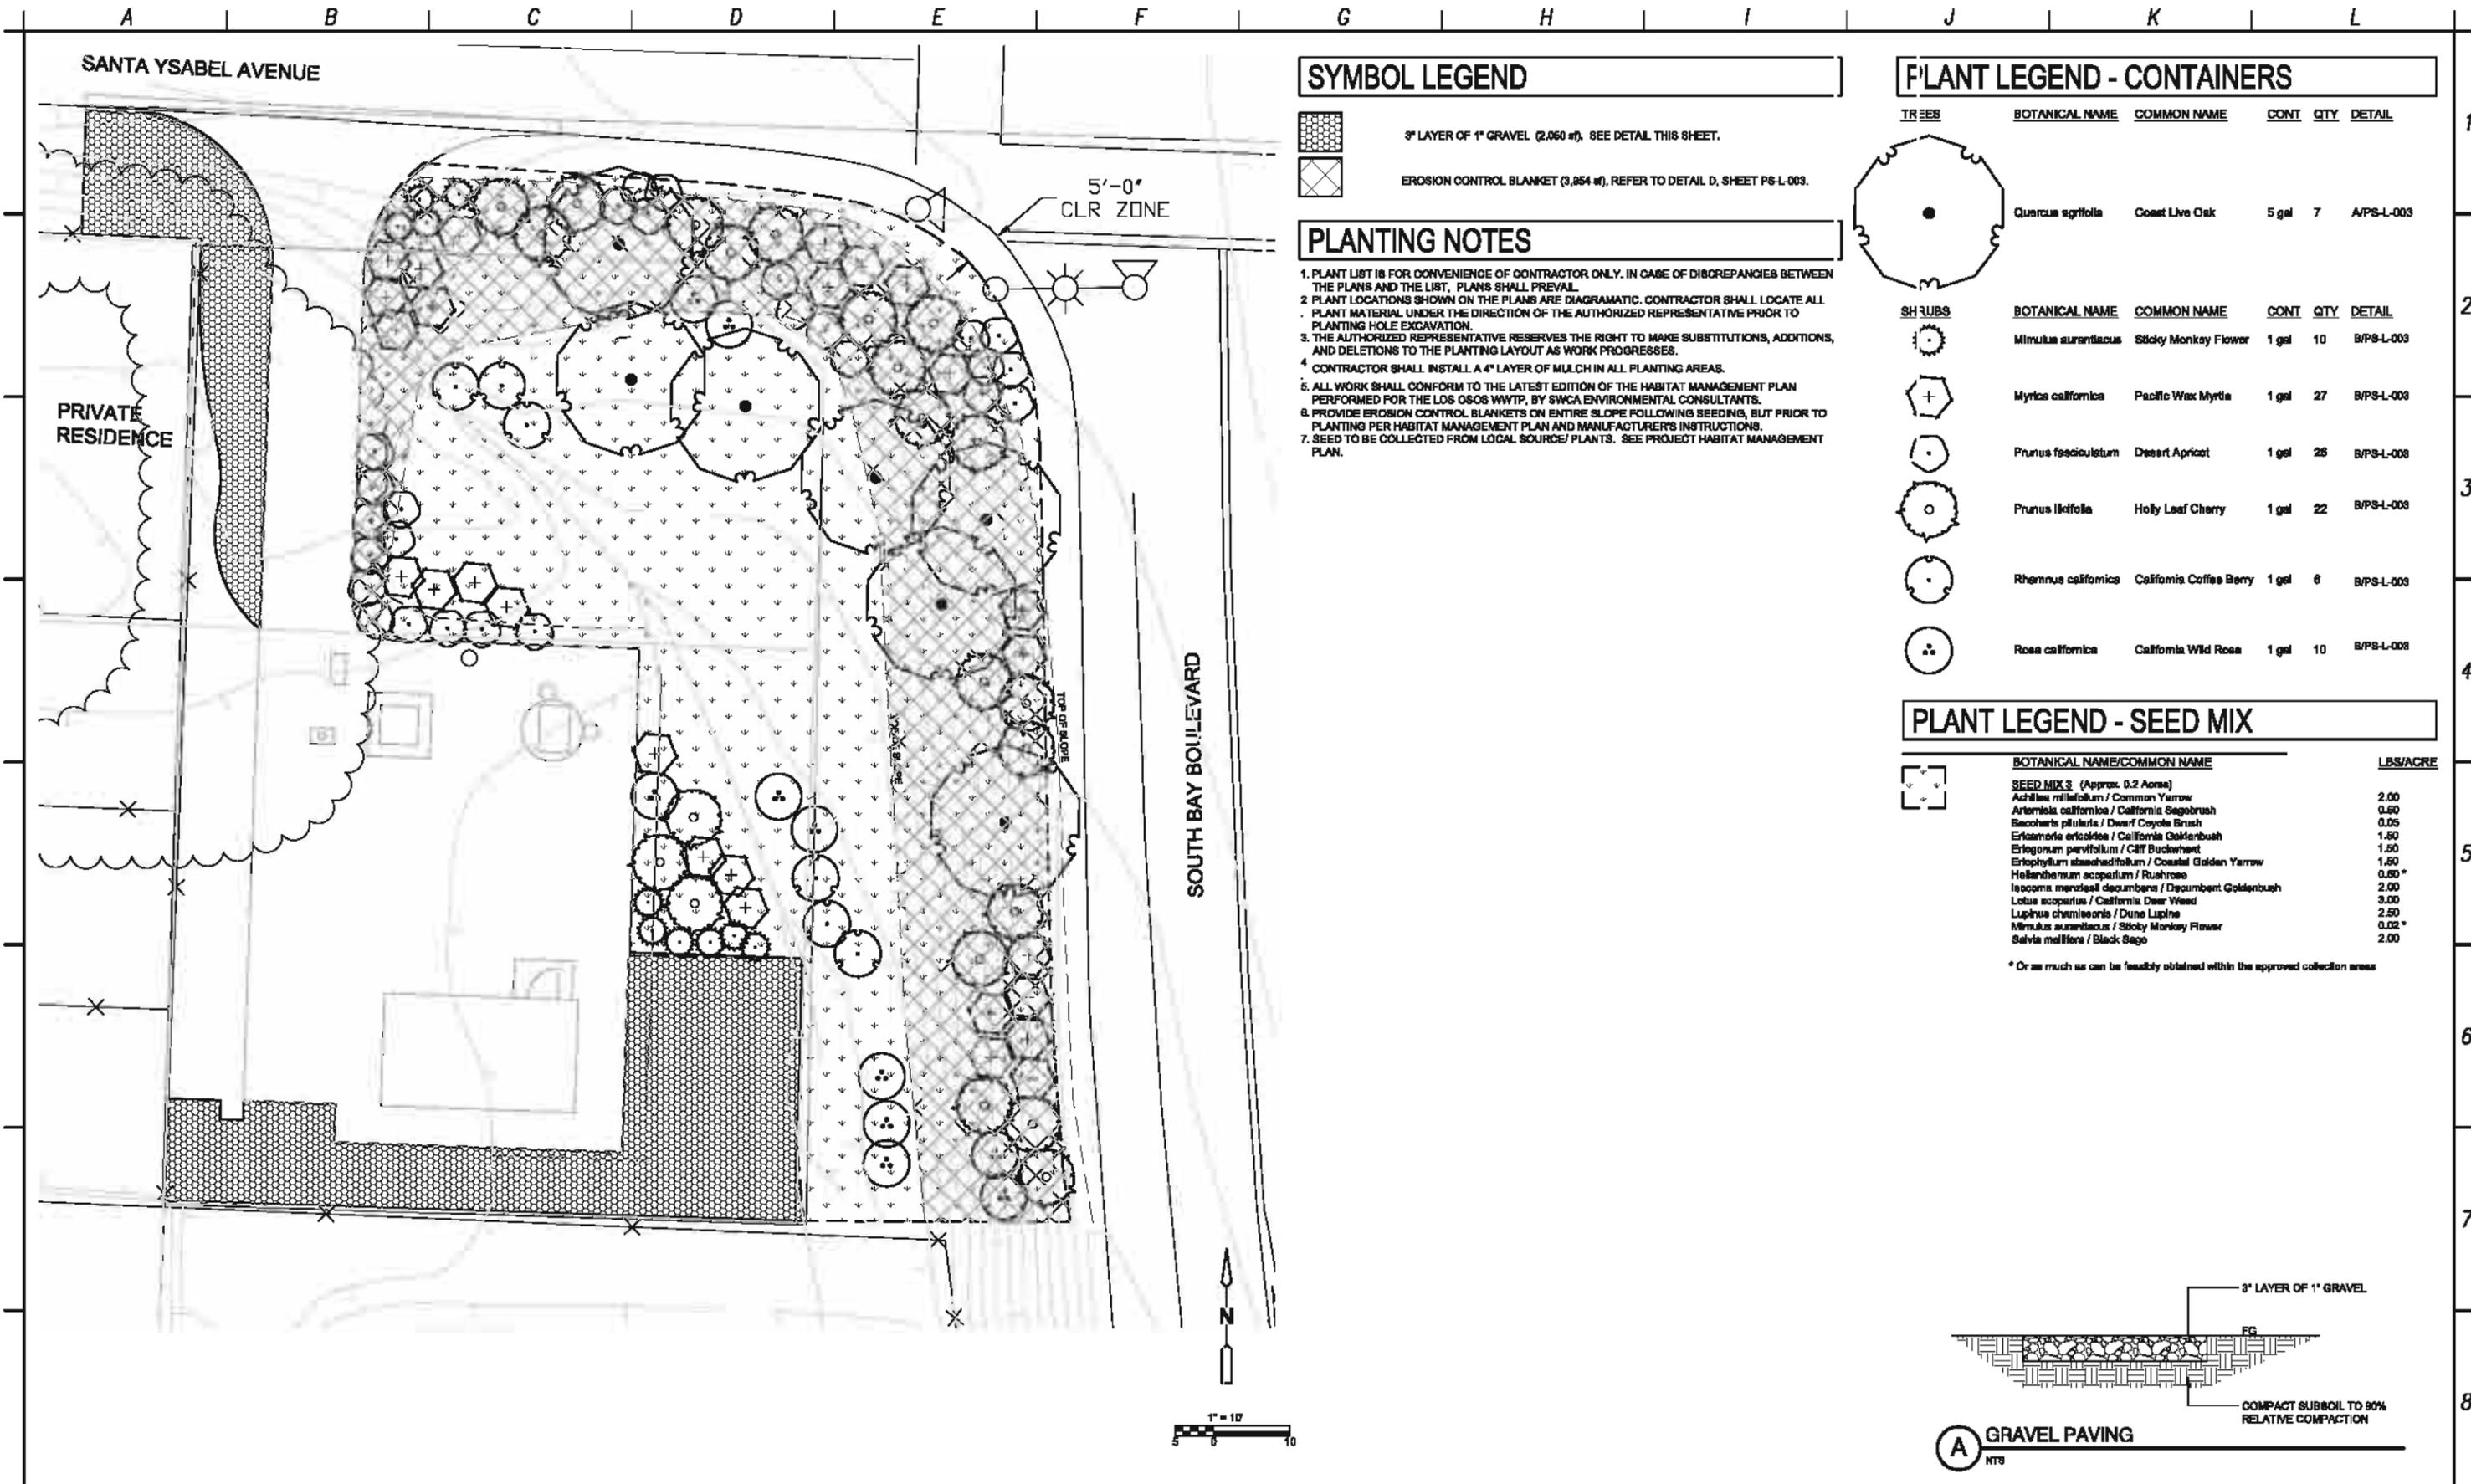

**SYMBOL LEGEND**

-  3" LAYER OF 1" GRAVEL (2,060 sf). SEE DETAIL THIS SHEET.
-  EROSION CONTROL BLANKET (3,854 sf). REFER TO DETAIL D, SHEET PS-L-003.

**PLANTING NOTES**

1. PLANT LIST IS FOR CONVENIENCE OF CONTRACTOR ONLY. IN CASE OF DISCREPANCIES BETWEEN THE PLANS AND THE LIST, PLANS SHALL PREVAIL.
2. PLANT LOCATIONS SHOWN ON THE PLANS ARE DIAGRAMMATIC. CONTRACTOR SHALL LOCATE ALL PLANT MATERIAL UNDER THE DIRECTION OF THE AUTHORIZED REPRESENTATIVE PRIOR TO PLANTING HOLE EXCAVATION.
3. THE AUTHORIZED REPRESENTATIVE RESERVES THE RIGHT TO MAKE SUBSTITUTIONS, ADDITIONS, AND DELETIONS TO THE PLANTING LAYOUT AS WORK PROGRESSES.
4. CONTRACTOR SHALL INSTALL A 4" LAYER OF MULCH IN ALL PLANTING AREAS.
5. ALL WORK SHALL CONFORM TO THE LATEST EDITION OF THE HABITAT MANAGEMENT PLAN PERFORMED FOR THE LOS OSOS WWTP, BY SWCA ENVIRONMENTAL CONSULTANTS.
6. PROVIDE EROSION CONTROL BLANKETS ON ENTIRE SLOPE FOLLOWING SEEDING, BUT PRIOR TO PLANTING PER HABITAT MANAGEMENT PLAN AND MANUFACTURER'S INSTRUCTIONS.
7. SEED TO BE COLLECTED FROM LOCAL SOURCE/ PLANTS. SEE PROJECT HABITAT MANAGEMENT PLAN.

**PLANT LEGEND - CONTAINERS**

| TREES   | BOTANICAL NAME           | COMMON NAME    | CONT  | QTY | DETAIL     |
|---|--------------------------|----------------|-------|-----|------------|
|  | <i>Quercus agrifolia</i> | Coast Live Oak | 5 gal | 7   | A/PS-L-003 |


  

| SHRUBS  | BOTANICAL NAME             | COMMON NAME             | CONT  | QTY | DETAIL     |
|---|----------------------------|-------------------------|-------|-----|------------|
|  | <i>Mimulus aurantiacus</i> | Sticky Monkey Flower    | 1 gal | 10  | B/PS-L-003 |
|  | <i>Myrica californica</i>  | Pacific Wax Myrtle      | 1 gal | 27  | B/PS-L-003 |
|  | <i>Prunus fasciculatum</i> | Dwarf Apricot           | 1 gal | 26  | B/PS-L-003 |
|  | <i>Prunus ilicifolia</i>   | Holly Leaf Cherry       | 1 gal | 22  | B/PS-L-003 |
|  | <i>Rhamnus californica</i> | California Coffee Berry | 1 gal | 6   | B/PS-L-003 |
|  | <i>Rosa californica</i>    | California Wild Rose    | 1 gal | 10  | B/PS-L-003 |

**PLANT LEGEND - SEED MIX**

| BOTANICAL NAME/COMMON NAME                                 | LBS/ACRE |
|--|----------|
| <b>SEED MIX 3</b> (Approx. 0.2 Acres)                      |          |
| <i>Achillea millefolium</i> / Common Yarrow                | 2.00     |
| <i>Artemisia californica</i> / California Sagebrush        | 0.60     |
| <i>Baccharis pilularis</i> / Dwarf Coyote Brush            | 0.05     |
| <i>Eriogonum fasciculatum</i> / California Golden Yarrow   | 1.50     |
| <i>Eriogonum parvifolium</i> / Cliff Buckwheat             | 1.50     |
| <i>Eriophyllum staechadifolium</i> / Coastal Golden Yarrow | 1.50     |
| <i>Helianthus scaber</i> / Rustyrose                       | 0.80*    |
| <i>Isoetes macrospora</i> / Decumbent Goldenbush           | 2.00     |
| <i>Lotus scoparius</i> / California Deer Weed              | 3.00     |
| <i>Lupinus albus</i> / Dune Lupine                         | 2.50     |
| <i>Mimulus aurantiacus</i> / Sticky Monkey Flower          | 0.02*    |
| <i>Salvia mellifera</i> / Black Sage                       | 2.00     |

\* Or as much as can be feasibly obtained within the approved collection areas

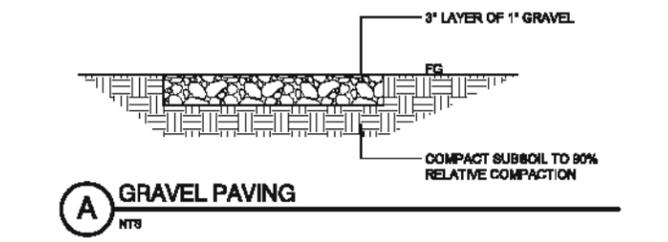

| REV. NO. | DATE | DRWN | CHKD | REMARKS |
|----------|------|------|------|---------|
|          |      |      |      |         |

DESIGNED BY: B.M.O.  
 DRAWN BY: C.D.  
 CHECKED BY: T.K.  
 DATE: April, 2012



2295 Gateway Center Drive, Suite 240  
 Sacramento, CA 95829  
 Tel: (916) 587-3300



0 1/2 1  
 IF THIS BAR DOES NOT MEASURE 1" THEN ADJUST SCALE ACCORDINGLY




PROJECT NO. 2011080




DIAL TOLL FREE  
 1-800-642-2444  
 AT LEAST 90 DAYS BEFORE YOU BE

LOS OSOS WASTEWATER COLLECTION SYSTEM  
 EAST YSABEL PUMP STATION  
 PLANTING PLAN

PROJECT NO. 42502-83120  
 FILE NAME:  
 SHEET NO.  
**PS-L-104**

PASO ROBLES AVENUE

EIGHTEENTH STREET

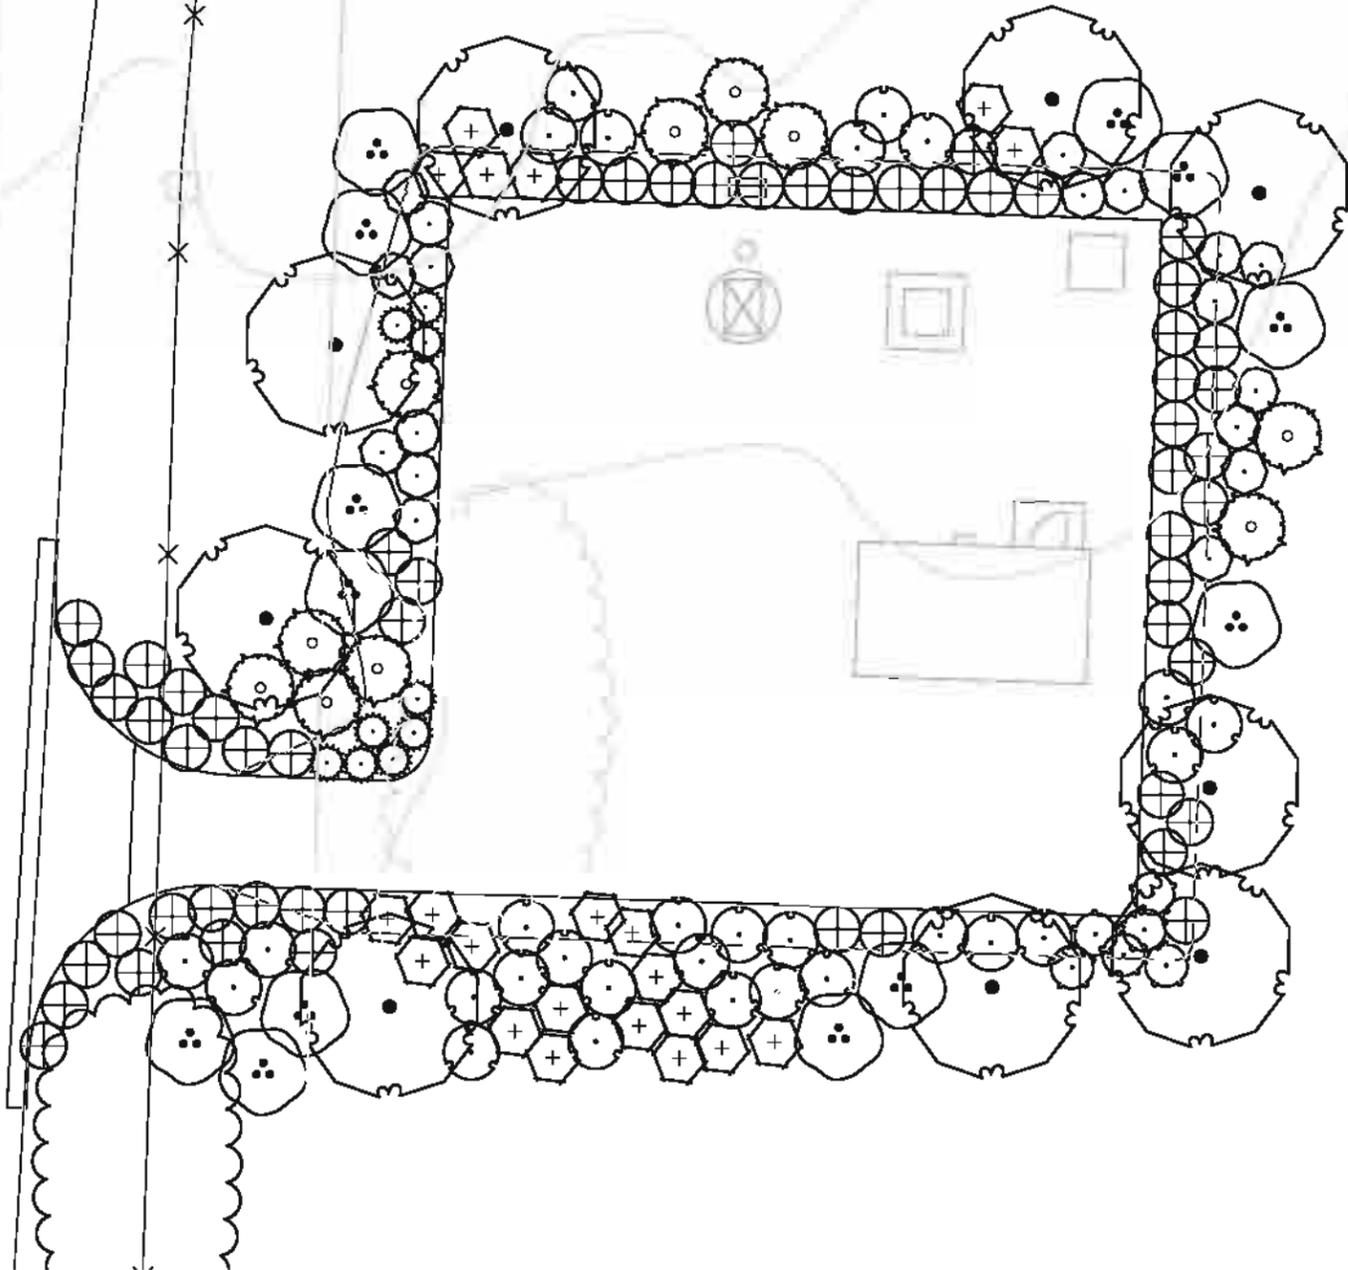

**PLANT LEGEND - CONTAINERS**

| TREES | BOTANICAL NAME           | COMMON NAME    | CONT  | QTY | DETAIL      |
|-------|--------------------------|----------------|-------|-----|-------------|
|       | <i>Quercus agrifolia</i> | Coast Live Oak | 5 gal | 9   | A/BC-GL-202 |

| SHRUBS | BOTANICAL NAME                 | COMMON NAME             | CONT  | QTY | DETAIL     |
|--------|--------------------------------|-------------------------|-------|-----|------------|
|        | <i>Baccharis pilularis</i>     | Dwarf Coyote Brush      | 1 gal | 58  | B/PS-L-003 |
|        | <i>Eriogonum fasciculatum</i>  | California Goldenbush   | 1 gal | 16  | B/PS-L-003 |
|        | <i>Heteromeles arbutifolia</i> | Toyon                   | 1 gal | 13  | B/PS-L-003 |
|        | <i>Minulus aurentiacus</i>     | Sticky Monkey Flower    | 1 gal | 9   | B/PS-L-003 |
|        | <i>Myrica californica</i>      | Pacific Wax Myrtle      | 1 gal | 21  | B/PS-L-003 |
|        | <i>Prunus ilicifolia</i>       | Holly Leaf Cherry       | 1 gal | 10  | B/PS-L-003 |
|        | <i>Rhamnus californica</i>     | California Coffee Berry | 1 gal | 29  | B/PS-L-003 |
|        | <i>Salvia mellifera</i>        | Black Sage              | 1 gal | 6   | B/PS-L-003 |

**PLANTING NOTES**

1. PLANT LIST IS FOR CONVENIENCE OF CONTRACTOR ONLY. IN CASE OF DISCREPANCIES BETWEEN THE PLANS AND THE LIST, PLANS SHALL PREVAIL.
2. PLANT LOCATIONS SHOWN ON THE PLANS ARE DIAGRAMATIC. CONTRACTOR SHALL LOCATE ALL PLANT MATERIAL UNDER THE DIRECTION OF THE AUTHORIZED REPRESENTATIVE PRIOR TO PLANTING HOLE EXCAVATION.
3. THE AUTHORIZED REPRESENTATIVE RESERVES THE RIGHT TO MAKE SUBSTITUTIONS, ADDITIONS, AND DELETIONS TO THE PLANTING LAYOUT AS WORK PROGRESSES.
4. CONTRACTOR SHALL INSTALL A 4" LAYER OF MULCH IN ALL PLANTING AREAS.
5. ALL WORK SHALL CONFORM TO THE LATEST EDITION OF THE HABITAT MANAGEMENT PLAN PERFORMED FOR THE LOS OSOS WWTP, BY SWCA ENVIRONMENTAL CONSULTANTS.
6. SEED TO BE COLLECTED FROM LOCAL SOURCE PLANTS. SEE PROJECT HABITAT MANAGEMENT PLAN.



| REV. NO. | DATE | DRWN | CHKD | REMARKS |
|----------|------|------|------|---------|
|          |      |      |      |         |
|          |      |      |      |         |

DESIGNED BY: B.M.Q.  
 DRAWN BY: C.D.  
 CHECKED BY: T.K.  
 DATE: April, 2012



0 1/2 1  
 IF THIS BAR DOES NOT MEASURE 1" THEN ADJUST SCALE ACCORDINGLY



mtm group  
 creating environments people enjoy  
 PROJECT NO. 2011080



LOS OSOS WASTEWATER COLLECTION SYSTEM  
 EAST PASO PUMP STATION  
 PLANTING PLAN

PROJECT NO.42502-83120  
 FILE NAME:  
 SHEET NO.  
**PS-L-105**

A B C D E F G H I J K L



**PLANT LEGEND - CONTAINERS**


| SHRUBS | BOTANICAL NAME                 | COMMON NAME          | CONT  | QTY | DETAIL     |
|--------|--------------------------------|----------------------|-------|-----|------------|
|        | <i>Baccharis pilularis</i>     | Dwarf Coyote Brush   | 1 gal | 4   | B/PS-L-003 |
|        | <i>Heteromeles arbutifolia</i> | Toyon                | 1 gal | 2   | B/PS-L-003 |
|        | <i>Lupinus chamissonis</i>     | Dune Lupine          | 1 gal | 5   | B/PS-L-003 |
|        | <i>Mimulus aurantiacus</i>     | Sticky Monkey Flower | 1 gal | 2   | B/PS-L-003 |
|        | <i>Prunus ilicifolia</i>       | Holly Leaf Cherry    | 1 gal | 8   | B/PS-L-003 |
|        | <i>Salvia mellifera</i>        | Blank Sage           | 1 gal | 3   | B/PS-L-003 |

**PLANTING NOTES**

1. PLANT LIST IS FOR CONVENIENCE OF CONTRACTOR ONLY. IN CASE OF DISCREPANCIES BETWEEN THE PLANS AND THE LIST, PLANS SHALL PREVAIL.
2. PLANT LOCATIONS SHOWN ON THE PLANS ARE DIAGRAMATIC. CONTRACTOR SHALL LOCATE ALL PLANT MATERIAL UNDER THE DIRECTION OF THE AUTHORIZED REPRESENTATIVE PRIOR TO PLANTING HOLE EXCAVATION.
3. THE AUTHORIZED REPRESENTATIVE RESERVES THE RIGHT TO MAKE SUBSTITUTIONS, ADDITIONS, AND DELETIONS TO THE PLANTING LAYOUT AS WORK PROGRESSES.
4. CONTRACTOR SHALL INSTALL A 4" LAYER OF MULCH IN ALL PLANTING AREAS.
5. ALL WORK SHALL CONFORM TO THE LATEST EDITION OF THE HABITAT MANAGEMENT PLAN PERFORMED FOR THE LOS OSOS WWTP, BY SWCA ENVIRONMENTAL CONSULTANTS.
6. SEED TO BE COLLECTED FROM LOCAL SOURCE/ PLANTS. SEE PROJECT HABITAT MANAGEMENT PLAN.

**GENERAL NOTES**

1. CONTRACTOR SHALL NOTIFY ADJACENT LANDOWNERS TO REMOVE OBJECTS WITHIN PUBLIC RIGHT OF WAY TWO WEEKS MINIMUM IN ADVANCE OF CONSTRUCTION IN THIS AREA.

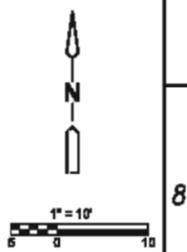

| REV. NO. | DATE | DRWN | CHKD | REMARKS |
|----------|------|------|------|---------|
|          |      |      |      |         |
|          |      |      |      |         |
|          |      |      |      |         |

DESIGNED BY: B.M.O.  
 DRAWN BY: G.D.  
 CHECKED BY: T.K.  
 DATE: April, 2012

3288 Gateway Oaks Drive, Suite 240  
 Sacramento, CA 95833  
 Tel: (916) 587-8300



0 1/2 1  
 IF THIS BAR DOES NOT MEASURE 1" THEN ADJUST SCALE ACCORDINGLY




PROJECT NO. 2011080

DIAL TOLL FREE: 1-800-842-2444  
 AT LEAST TWO WEEKS BEFORE YOU SET  
 UNDERGROUND SIGNS ALERT BY BORROW OUPWAH

LOS OSOS WASTEWATER COLLECTION SYSTEM  
 WEST PASO PUMP STATION  
 PLANTING PLAN

PROJECT NO.42502-83120  
 FILE NAME:  
 SHEET NO.  
 PS-L-106

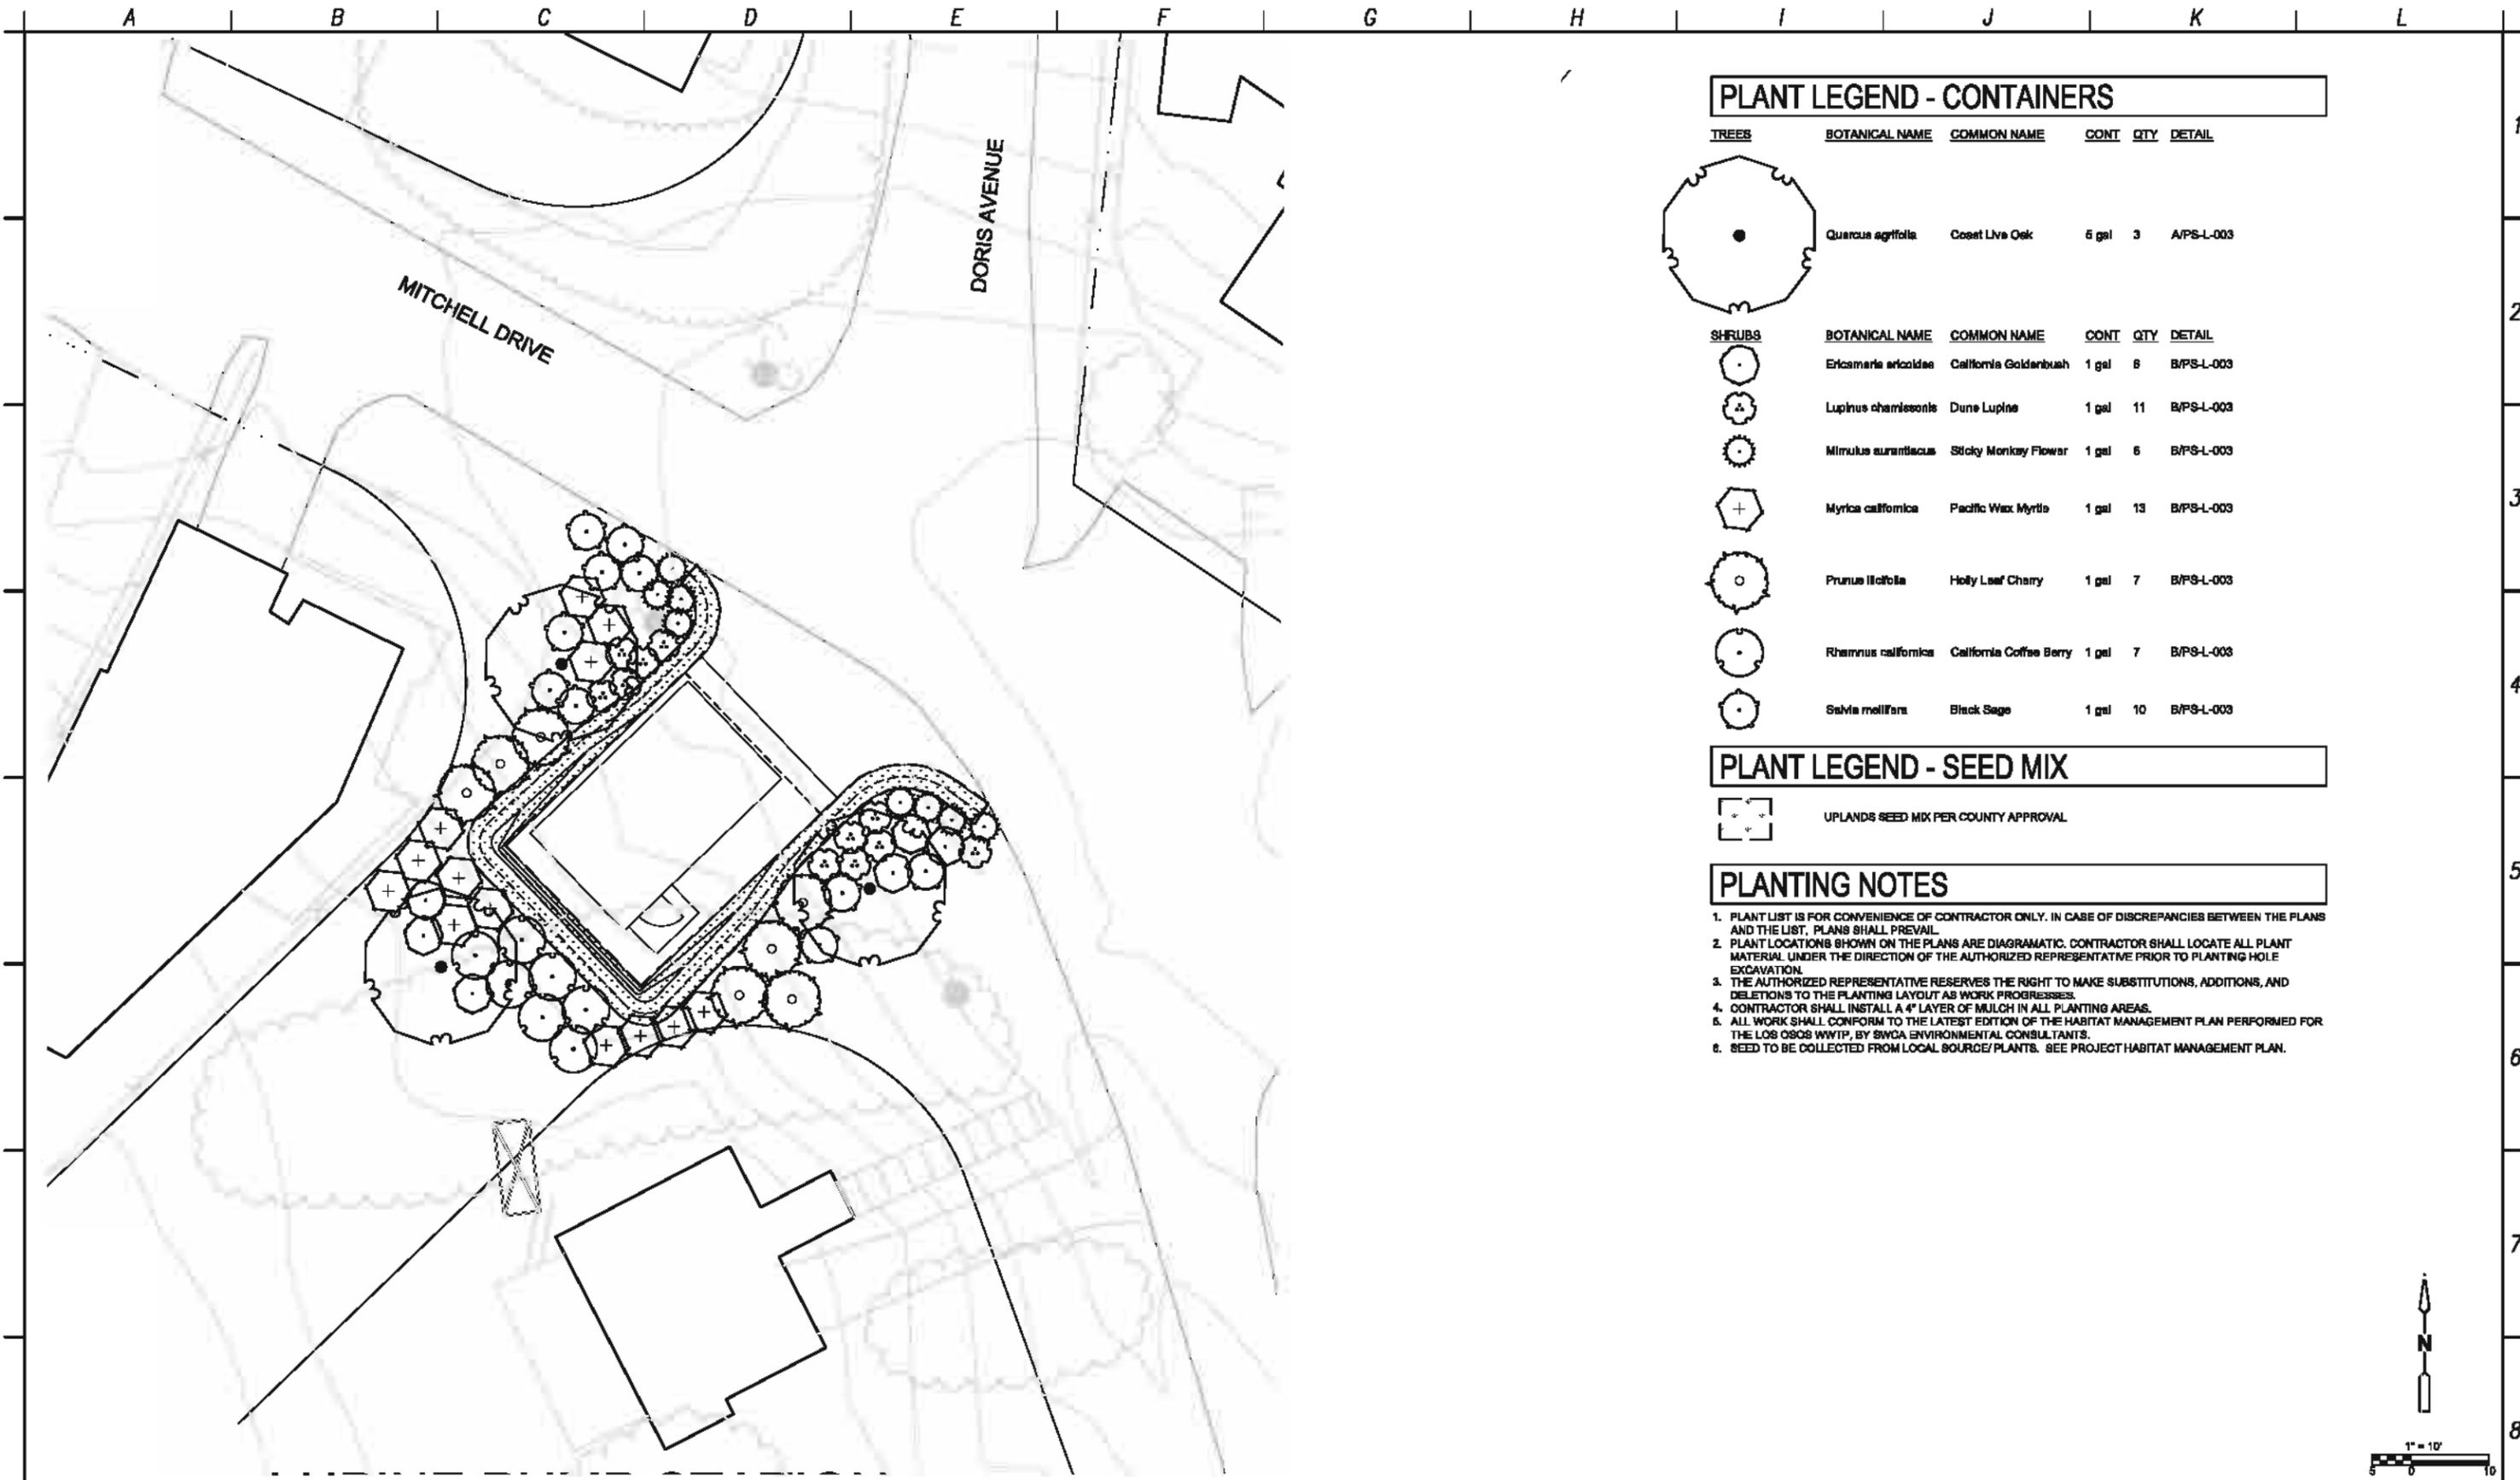

**PLANT LEGEND - CONTAINERS**

| TREES | BOTANICAL NAME           | COMMON NAME    | CONT  | QTY | DETAIL     |
|-------|--------------------------|----------------|-------|-----|------------|
|       | <i>Quercus agrifolia</i> | Coast Live Oak | 6 gal | 3   | A/PS-L-003 |


| SHRUBS | BOTANICAL NAME              | COMMON NAME             | CONT  | QTY | DETAIL     |
|--------|-----------------------------|-------------------------|-------|-----|------------|
|        | <i>Ericameria ericoides</i> | California Goldenbush   | 1 gal | 8   | B/PS-L-003 |
|        | <i>Lupinus chamissonis</i>  | Dune Lupine             | 1 gal | 11  | B/PS-L-003 |
|        | <i>Mimulus suraniticus</i>  | Sticky Monkey Flower    | 1 gal | 6   | B/PS-L-003 |
|        | <i>Myrica californica</i>   | Pacific Wax Myrtle      | 1 gal | 13  | B/PS-L-003 |
|        | <i>Prunus ilicifolia</i>    | Holly Leaf Cherry       | 1 gal | 7   | B/PS-L-003 |
|        | <i>Rhamnus californica</i>  | California Coffee Berry | 1 gal | 7   | B/PS-L-003 |
|        | <i>Salvia mellifera</i>     | Black Sage              | 1 gal | 10  | B/PS-L-003 |

**PLANT LEGEND - SEED MIX**

|  |                                      |
|--|--------------------------------------|
|  | UPLANDS SEED MIX PER COUNTY APPROVAL |
|--|--------------------------------------|

**PLANTING NOTES**

1. PLANT LIST IS FOR CONVENIENCE OF CONTRACTOR ONLY. IN CASE OF DISCREPANCIES BETWEEN THE PLANS AND THE LIST, PLANS SHALL PREVAIL.
2. PLANT LOCATIONS SHOWN ON THE PLANS ARE DIAGRAMATIC. CONTRACTOR SHALL LOCATE ALL PLANT MATERIAL UNDER THE DIRECTION OF THE AUTHORIZED REPRESENTATIVE PRIOR TO PLANTING HOLE EXCAVATION.
3. THE AUTHORIZED REPRESENTATIVE RESERVES THE RIGHT TO MAKE SUBSTITUTIONS, ADDITIONS, AND DELETIONS TO THE PLANTING LAYOUT AS WORK PROGRESSES.
4. CONTRACTOR SHALL INSTALL A 4" LAYER OF MULCH IN ALL PLANTING AREAS.
5. ALL WORK SHALL CONFORM TO THE LATEST EDITION OF THE HABITAT MANAGEMENT PLAN PERFORMED FOR THE LOS OSOS WWTP, BY SWCA ENVIRONMENTAL CONSULTANTS.
6. SEED TO BE COLLECTED FROM LOCAL SOURCE/PLANTS. SEE PROJECT HABITAT MANAGEMENT PLAN.

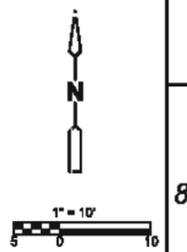

| REV. NO. | DATE | DRWN | CHKD | REMARKS |
|----------|------|------|------|---------|
|          |      |      |      |         |
|          |      |      |      |         |

DESIGNED BY: B.M.O.  
 DRAWN BY: C.D.  
 CHECKED BY: T.K.  
 DATE: April, 2012

2285 Gateway Center Drive, Suite 240  
 Sacramento, CA 95833  
 Tel: (916) 587-3300



0 1/2 1  
 IF THIS BAR DOES NOT MEASURE 1" THEN ADJUST SCALE ACCORDINGLY



PROJECT NO. 2011080

DIAL TOLL FREE  
 1-800-642-2444  
 AT LEAST 30 DAYS BEFORE YOU DE  
 UNDERGROUND SCHEMATIC ALIEN OF NORTHERN CALIFORNIA

LOS OSOS WASTEWATER COLLECTION SYSTEM  
 LUPINE PUMP STATION  
 PLANTING PLAN

PROJECT NO. 42502-83120  
 FILE NAME:  
 SHEET NO.  
**PS-L-203**

SOLANO STREET

EXISTING PINES TO REMAIN

PROVIDE 4" LAYER OF MULCH IN THIS OPEN AREA

**PLANT LEGEND - CONTAINERS**

| SHRUBS | BOTANICAL NAME      | COMMON NAME             | CONT  | QTY | DETAIL     |
|--------|---------------------|-------------------------|-------|-----|------------|
|        | Mimulus aurantiacus | Sticky Monkey Flower    | 1 gal | 27  | B/PS-L-003 |
|        | Myrica californica  | Pacific Wax Myrtle      | 1 gal | 20  | B/PS-L-003 |
|        | Prunus ilicifolia   | Holly Leaf Cherry       | 1 gal | 11  | B/PS-L-003 |
|        | Rhamnus californica | California Coffee Berry | 1 gal | 10  | B/PS-L-003 |
|        | Rosa californica    | California Wild Rose    | 1 gal | 10  | B/PS-L-003 |

**PLANT LEGEND - SEED MIX**

| BOTANICAL NAME/COMMON NAME                         | LBS/ACRE |
|--|----------|
| <b>SEED MIX 3 (Approx. 0.15 Acre)</b>              |          |
| Achillea millefolium / Common Yarrow               | 2.00     |
| Artemisia californica / California Sagebrush       | 0.50     |
| Baccharis pilularis / Dwarf Coyote Brush           | 0.05     |
| Eriogonum fasciculatum / California Goldenbush     | 1.50     |
| Eriogonum parvifolium / Cliff Buckwheat            | 1.50     |
| Eriophyllum stanselii / Coastal Golden Yarrow      | 1.50     |
| Halenia laevigata / Rushrose                       | 0.60*    |
| Isocoma menziesii decumbens / Decumbent Goldenbush | 2.00     |
| Lotus scoparius / California Deer Weed             | 3.00     |
| Lupinus chamelensis / Dune Lupine                  | 2.80     |
| Mimulus aurantiacus / Sticky Monkey Flower         | 0.02*    |
| Salvia mellifera / Black Sage                      | 2.00     |

\* Or as much as can be feasibly obtained within the approved collection areas

**PLANTING NOTES**


1. PLANT LIST IS FOR CONVENIENCE OF CONTRACTOR ONLY. IN CASE OF DISCREPANCIES BETWEEN THE PLANS AND THE LIST, PLANS SHALL PREVAIL.
2. PLANT LOCATIONS SHOWN ON THE PLANS ARE DIAGRAMATIC. CONTRACTOR SHALL LOCATE ALL PLANT MATERIAL UNDER THE DIRECTION OF THE AUTHORIZED REPRESENTATIVE PRIOR TO PLANTING HOLE EXCAVATION.
3. THE AUTHORIZED REPRESENTATIVE RESERVES THE RIGHT TO MAKE SUBSTITUTIONS, ADDITIONS, AND DELETIONS TO THE PLANTING LAYOUT AS WORK PROGRESSES.
4. CONTRACTOR SHALL INSTALL A 4" LAYER OF MULCH IN ALL PLANTING AREAS.
5. ALL WORK SHALL CONFORM TO THE LATEST EDITION OF THE HABITAT MANAGEMENT PLAN PERFORMED FOR THE LOS OSOS WWTP, BY SWCA ENVIRONMENTAL CONSULTANTS.
6. REMOVE ORNAMENTAL AND INVASIVE PLANTS IN AREA OF PROPOSED SEED MIX 3, INCLUDING BUT NOT LIMITED TO ARUNDO DONAX, VELDT GRASS, AND RHAPHIOLEPIS.
7. EXISTING NATIVE PLANTS SHALL REMAIN IN PLACE AS PERMITTED BY CONSTRUCTION AND PLANT REMOVALS.
8. SEED TO BE COLLECTED FROM LOCAL SOURCE PLANTS. SEE PROJECT HABITAT MANAGEMENT PLAN.

APPROXIMATE CANOPY OF EXISTING WILLOWS

APPROXIMATE LIMIT OF EXISTING CAREX PRAEGRACILIS

OPEN SPACE & SCENIC PRESERVATION BOUNDARY

EXISTING CYPRESS TO REMAIN

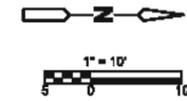

| REV. NO. | DATE | DRWN | CHKD | REMARKS |
|----------|------|------|------|---------|
|          |      |      |      |         |
|          |      |      |      |         |

DESIGNED BY: B.M.O.  
 DRAWN BY: C.D.  
 CHECKED BY: T.K.  
 DATE: April, 2012

2285 Gateway Oaks Drive, Suite 240  
 Sacramento, CA 95825  
 Tel: (916) 587-3300



0 1/2 1  
 IF THIS BAR DOES NOT MEASURE 1" THEN ADJUST SCALE ACCORDINGLY




PROJECT NO. 2011080

DIAL TOLL FREE 1-800-642-2444  
 AT LEAST 90 DAYS BEFORE YOU BE  
 UNDERGROUND SCENE ALICE OF NORTHERN CALIFORNIA

LOS OSOS WASTEWATER COLLECTION SYSTEM  
**SOLANO PUMP STATION**  
**PLANTING PLAN**

PROJECT NO. 42502-83120  
 FILE NAME:  
 SHEET NO.  
**PS-L-204**

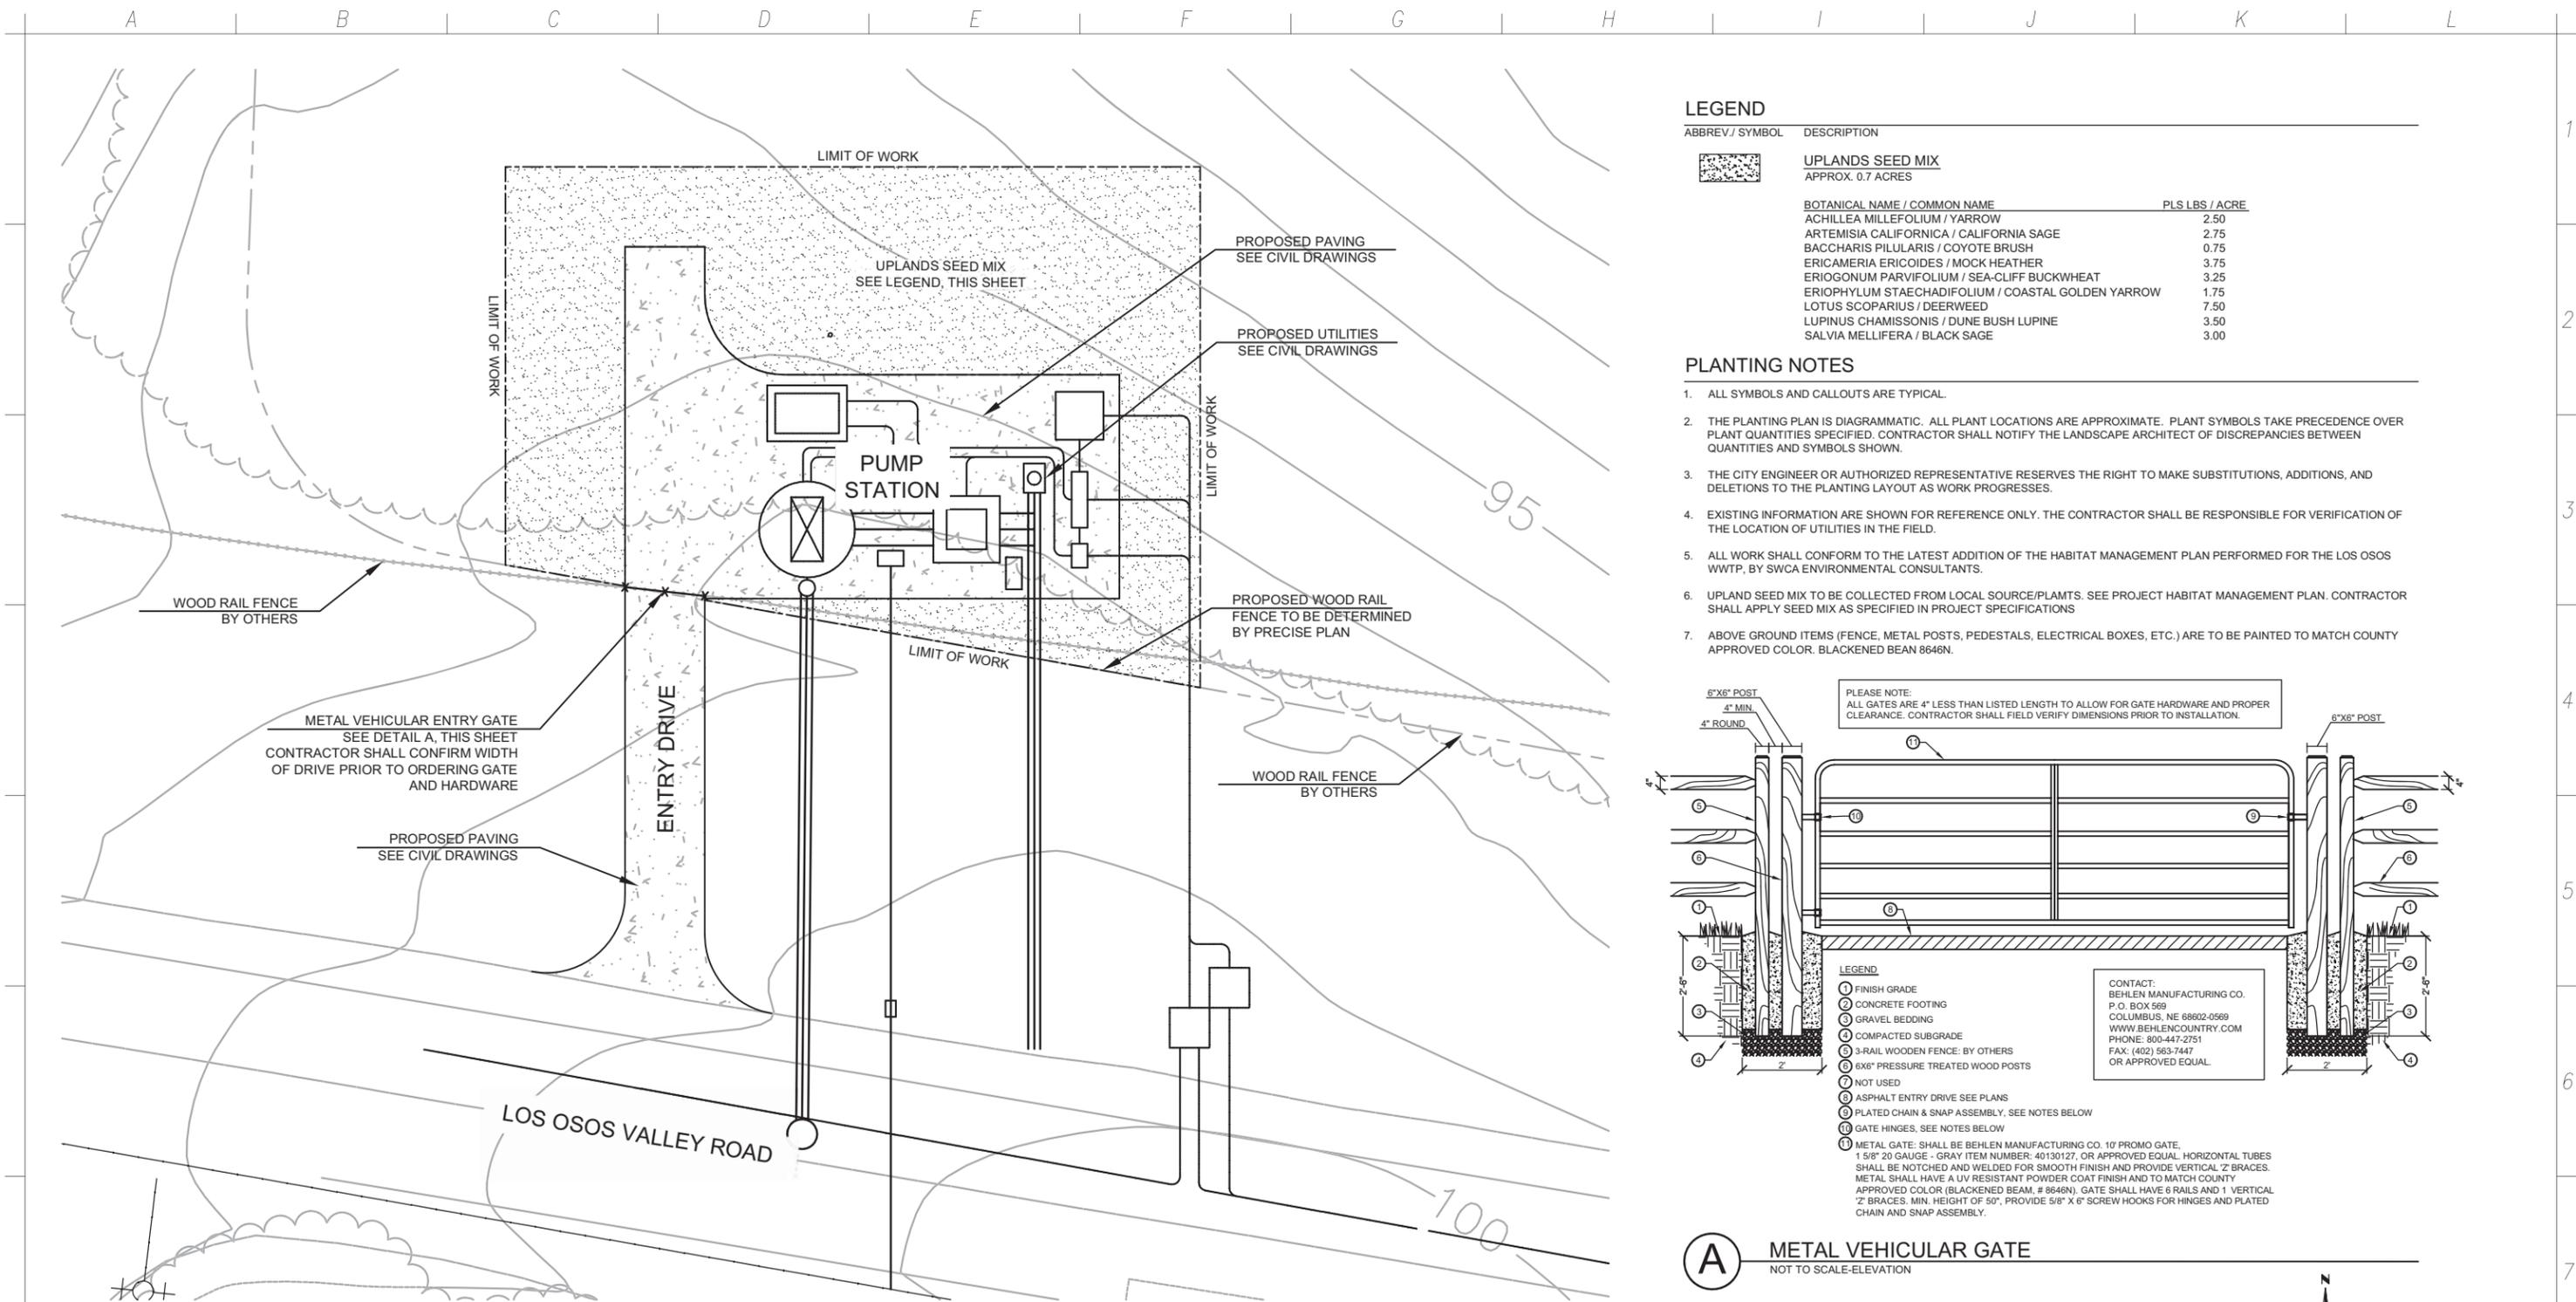


**LEGEND**

| ABBREV / SYMBOL                                     | DESCRIPTION                                  |
|---|--|
|   | <b>UPLANDS SEED MIX</b><br>APPROX. 0.7 ACRES |
| <b>BOTANICAL NAME / COMMON NAME</b>                 |  |
| ACHILLEA MILLEFOLIUM / YARROW                       | 2.50   |
| ARTEMISIA CALIFORNICA / CALIFORNIA SAGE             | 2.75   |
| BACCHARIS PILULARIS / COYOTE BRUSH                  | 0.75   |
| ERICAMERIA ERICOIDES / MOCK HEATHER                 | 3.75   |
| ERIOGONUM PARVIFOLIUM / SEA-CLIFF BUCKWHEAT         | 3.25   |
| ERIOPHYLLUM STAECHADIFOLIUM / COASTAL GOLDEN YARROW | 1.75   |
| LOTUS SCOPARIUS / DEERWEED                          | 7.50   |
| LUPINUS CHAMISSONIS / DUNE BUSH LUPINE              | 3.50   |
| SALVIA MELLIFERA / BLACK SAGE                       | 3.00   |

**PLANTING NOTES**

- ALL SYMBOLS AND CALLOUTS ARE TYPICAL.
- THE PLANTING PLAN IS DIAGRAMMATIC. ALL PLANT LOCATIONS ARE APPROXIMATE. PLANT SYMBOLS TAKE PRECEDENCE OVER PLANT QUANTITIES SPECIFIED. CONTRACTOR SHALL NOTIFY THE LANDSCAPE ARCHITECT OF DISCREPANCIES BETWEEN QUANTITIES AND SYMBOLS SHOWN.
- THE CITY ENGINEER OR AUTHORIZED REPRESENTATIVE RESERVES THE RIGHT TO MAKE SUBSTITUTIONS, ADDITIONS, AND DELETIONS TO THE PLANTING LAYOUT AS WORK PROGRESSES.
- EXISTING INFORMATION ARE SHOWN FOR REFERENCE ONLY. THE CONTRACTOR SHALL BE RESPONSIBLE FOR VERIFICATION OF THE LOCATION OF UTILITIES IN THE FIELD.
- ALL WORK SHALL CONFORM TO THE LATEST ADDITION OF THE HABITAT MANAGEMENT PLAN PERFORMED FOR THE LOS OSOS WWTP, BY SWCA ENVIRONMENTAL CONSULTANTS.
- UPLAND SEED MIX TO BE COLLECTED FROM LOCAL SOURCE/PLANTS. SEE PROJECT HABITAT MANAGEMENT PLAN. CONTRACTOR SHALL APPLY SEED MIX AS SPECIFIED IN PROJECT SPECIFICATIONS
- ABOVE GROUND ITEMS (FENCE, METAL POSTS, PEDESTALS, ELECTRICAL BOXES, ETC.) ARE TO BE PAINTED TO MATCH COUNTY APPROVED COLOR. BLACKENED BEAN 8646N.

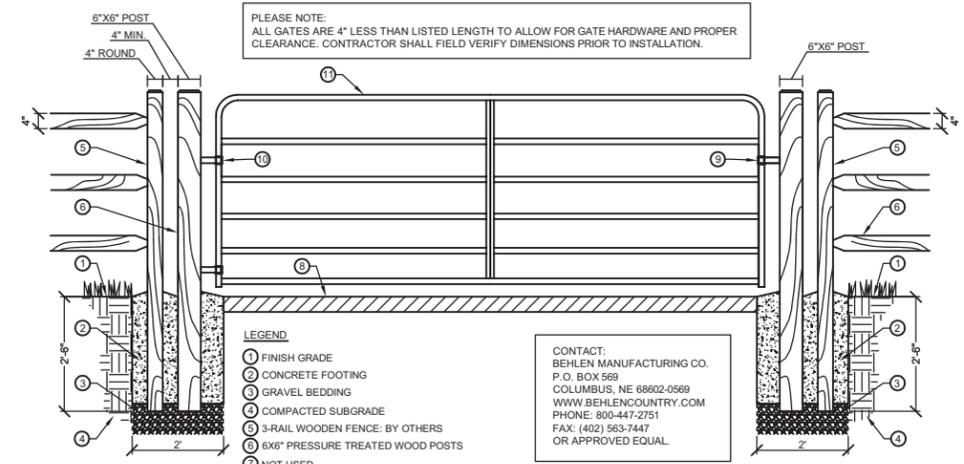

- PLEASE NOTE:  
ALL GATES ARE 4" LESS THAN LISTED LENGTH TO ALLOW FOR GATE HARDWARE AND PROPER CLEARANCE. CONTRACTOR SHALL FIELD VERIFY DIMENSIONS PRIOR TO INSTALLATION.
- LEGEND**
- FINISH GRADE
  - CONCRETE FOOTING
  - GRAVEL BEDDING
  - COMPACTED SUBGRADE
  - 3-RAIL WOODEN FENCE: BY OTHERS
  - 6X6" PRESSURE TREATED WOOD POSTS
  - NOT USED
  - ASPHALT ENTRY DRIVE SEE PLANS
  - PLATED CHAIN & SNAP ASSEMBLY, SEE NOTES BELOW
  - GATE HINGES, SEE NOTES BELOW
  - METAL GATE: SHALL BE BEHLEN MANUFACTURING CO. 10' PROMO GATE. 1 5/8" 20 GAUGE - GRAY ITEM NUMBER: 40130127, OR APPROVED EQUAL. HORIZONTAL TUBES SHALL BE NOTCHED AND WELDED FOR SMOOTH FINISH AND PROVIDE VERTICAL "Z" BRACES. METAL SHALL HAVE A UV RESISTANT POWDER COAT FINISH AND TO MATCH COUNTY APPROVED COLOR (BLACKENED BEAM, # 8646N). GATE SHALL HAVE 6 RAILS AND 1 VERTICAL "Z" BRACES. MIN. HEIGHT OF 50", PROVIDE 5/8" X 6" SCREW HOOKS FOR HINGES AND PLATED CHAIN AND SNAP ASSEMBLY.

CONTACT:  
BEHLEN MANUFACTURING CO.  
P.O. BOX 569  
COLUMBUS, NE 68602-0569  
WWW.BEHELCOUNTRY.COM  
PHONE: 800-447-2751  
FAX: (402) 563-7447  
OR APPROVED EQUAL.

**A METAL VEHICULAR GATE**  
NOT TO SCALE-ELEVATION



| REV. NO. | DATE | DRWN | CHKD | REMARKS |
|----------|------|------|------|---------|
|          |      |      |      |         |

DESIGNED BY: BLM  
DRAWN BY: BLM  
CHECKED BY: JCK  
DATE: APRIL, 2012

**CDM Smith**  
2295 Gateway Oaks Drive, Suite 240  
Sacramento, CA 95833  
Tel: (916) 567-9900



0 1/2 1  
IF THIS BAR DOES NOT MEASURE 1" THEN ADJUST SCALE ACCORDINGLY




**RICK**  
REGISTERED CONTRACTOR  
7175 BIRCHWOOD BLVD STE 110  
SANTA ROSA, CA 95403  
(707) 534-2000  
Fax: (707) 534-2001  
www.rickinc.com

**DIGALERT**  
DIAL TOLL FREE  
1-800-642-2444  
AT LEAST TWO DAYS BEFORE YOU DIG  
UNDERGROUND SERVICE ALERT OF NORTHERN CALIFORNIA

LOS OSOS WASTEWATER COLLECTION SYSTEM  
**MID-TOWN PUMP STATION PLANTING PLAN**


PROJECT NO. 42502-83120  
FILE NAME: FILE\_NAME  
SHEET NO.  
**PS-L-205**

SCALE:  
HORZ: 1"=10'  
VERT: SCALE

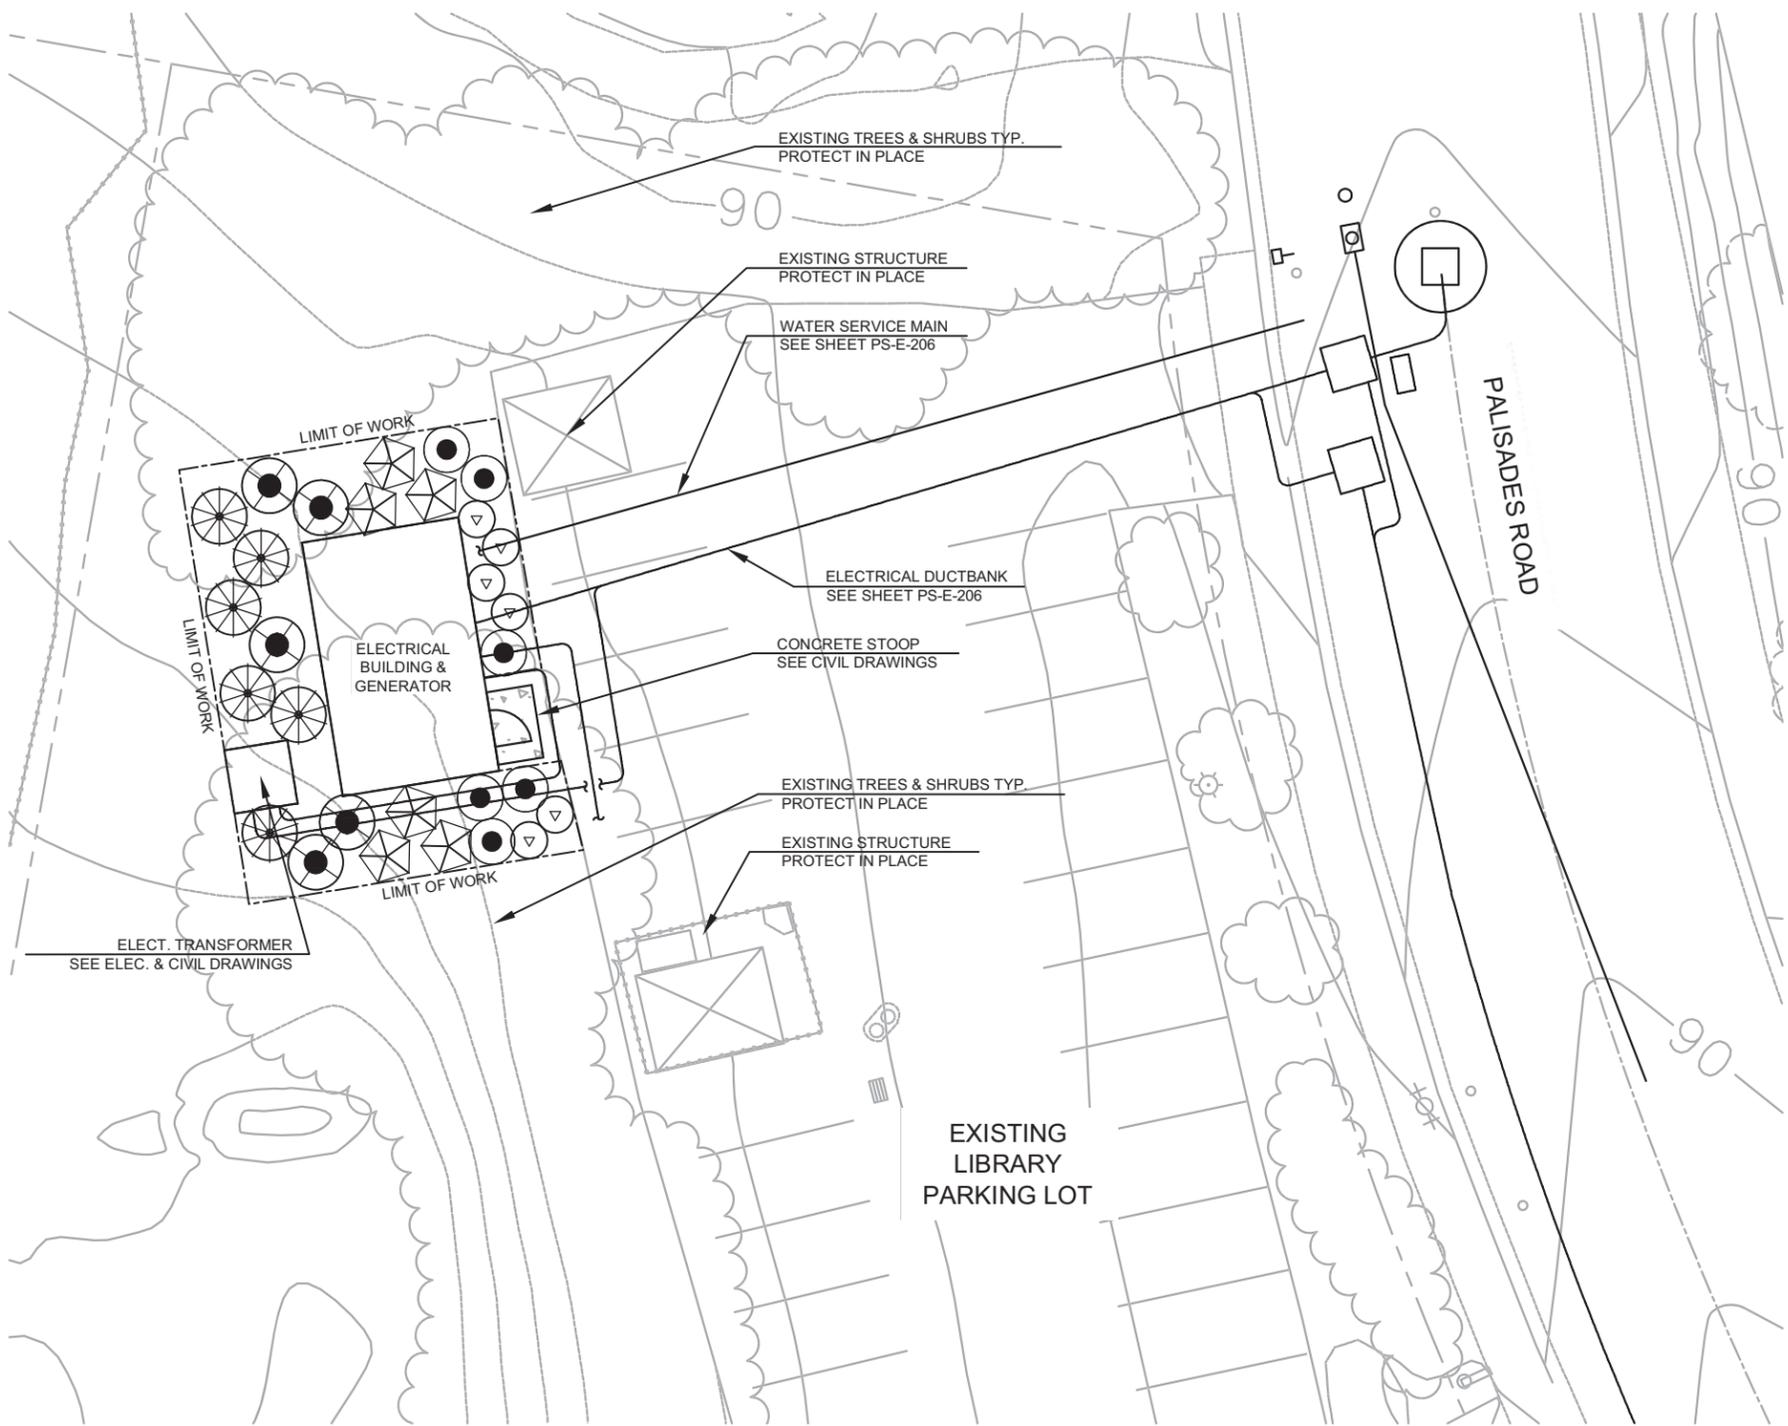

**PLANT MATERIAL SCHEDULE**

| SCIENTIFIC NAME     | COMMON NAME             | SIZE   | QTY |
|---------------------|-------------------------|--------|-----|
| SALVIA MELLIFERA    | BLACK SAGE              | 1 GAL. | 6   |
| MYRICA CALIFORNICA  | PACIFIC WAX-LEAF MYRTLE | 5 GAL. | 5   |
| PRUNUS ILLICIFOLIA  | HOLLYLEAF CHERRY        | 5 GAL. | 6   |
| RHAMNUS CALIFORNICA | COFFEEBERRY             | 5 GAL. | 6   |
| ROSA CALIFORNICA    | CALIFORNIA ROSE         | 1 GAL. | 6   |

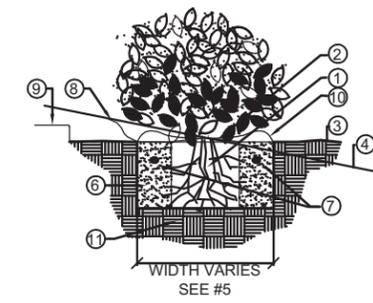


- ① ROOTBALL
- ② CROWN 1" ABOVE FINISH GRADE
- ③ FINISH GRADE
- ④ FINISH GRADE AT SLOPE
- ⑤ 2 X ROOTBALL DIAMETER
- ⑥ BACKFILL (SEE SPECS)
- ⑦ PLANT TABLETS (SEE SPECS)
- ⑧ MULCH (SEE SPECS)
- ⑨ TOP OF PAVING
- ⑩ 4" WATERING BASIN (IF REQ'D)
- ⑪ UNDISTURBED NATIVE SOIL

**A SHRUB PLANTING**  
NOT TO SCALE-ELEVATION

**PLANTING NOTES**

1. ALL SYMBOLS AND CALLOUTS ARE TYPICAL.
2. THE PLANTING PLAN IS DIAGRAMMATIC. ALL PLANT LOCATIONS ARE APPROXIMATE. PLANT SYMBOLS TAKE PRECEDENCE OVER PLANT QUANTITIES SPECIFIED. CONTRACTOR SHALL NOTIFY THE LANDSCAPE ARCHITECT OF DISCREPANCIES BETWEEN QUANTITIES AND SYMBOLS SHOWN.
3. THE CITY ENGINEER OR AUTHORIZED REPRESENTATIVE RESERVES THE RIGHT TO MAKE SUBSTITUTIONS, ADDITIONS, AND DELETIONS TO THE PLANTING LAYOUT AS WORK PROGRESSES.
4. EXISTING INFORMATION ARE SHOWN FOR REFERENCE ONLY. THE CONTRACTOR SHALL BE RESPONSIBLE FOR VERIFICATION OF THE LOCATION OF UTILITIES IN THE FIELD.
5. CONTRACTOR SHALL INSTALL A 4" LAYER OF BARK MULCH IN ALL PLANTING AREAS AND A MIN. 12" BEYOND EXTENT OF ALL PLANTS.
6. ALL WORK SHALL CONFORM TO THE LATEST ADDITION OF THE HABITAT MANAGEMENT PLAN PERFORMED FOR THE LOS OSOS WWTP, BY SWCA ENVIRONMENTAL CONSULTANTS.
6. UPLAND SEED MIX TO BE COLLECTED FROM LOCAL SOURCE/PLANTS. SEE PROJECT HABITAT MANAGEMENT PLAN. CONTRACTOR SHALL APPLY SEED MIX AS SPECIFIED IN PROJECT SPECIFICATIONS
7. ABOVE GROUND ITEMS (FENCE, METAL POSTS, PEDETALS, ELECTRICAL BOXES, ETC.) ARE TO BE PAINTED TO MATCH COUNTY APPROVED COLOR. BLACKENED BEAN 8646N.

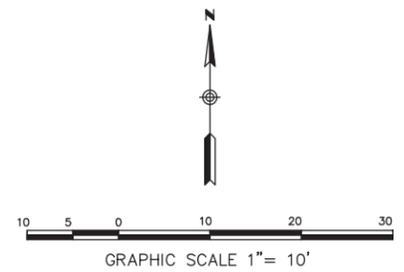

| REV. NO. | DATE | DRWN | CHKD | REMARKS |
|----------|------|------|------|---------|
|          |      |      |      |         |
|          |      |      |      |         |
|          |      |      |      |         |

DESIGNED BY: BLM  
 DRAWN BY: BLM  
 CHECKED BY: JCK  
 DATE: APRIL, 2012

**CDM Smith**  
 2295 Gateway Oaks Drive, Suite 240  
 Sacramento, CA 95833  
 Tel: (916) 567-9900



0 1/2 1  
 IF THIS BAR DOES NOT MEASURE 1" THEN ADJUST SCALE ACCORDINGLY



**RICK**  
 ENGINEERING COMPANY  
 7115 FIVE RIVERS BLVD. SUITE 110  
 SACRAMENTO, CA 95841  
 916-486-7111  
 Fax: 916-486-7112  
 Rick@rickeng.com


**DIGALERT**  
 DIAL TOLL FREE  
 1-800-642-2444  
 AT LEAST TWO DAYS BEFORE YOU DIG  
 UNDERGROUND SERVICE ALERT OF NORTHERN CALIFORNIA

LOS OSOS WASTEWATER COLLECTION SYSTEM  
**MID-TOWN GENERATOR PLANTING PLAN**

PROJECT NO. 42502-83120  
 FILE NAME: PS-L-208  
 SHEET NO.  
**PS-L-208**

SCALE:  
 HORZ: 1"=10'  
 VERT: SCALE

LOS OSOS VALLEY ROAD

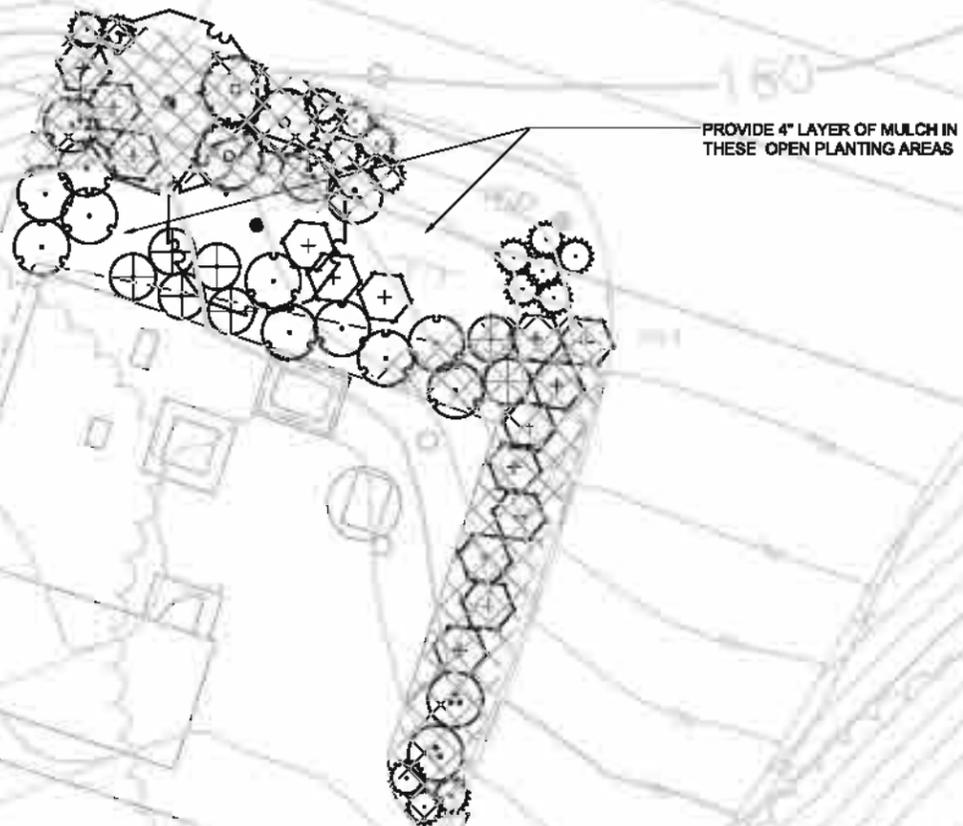

PROVIDE 4" LAYER OF MULCH IN THESE OPEN PLANTING AREAS

TO SUNNY OAKS MOBILE PARK

**PLANT LEGEND - CONTAINERS**

| TREES | BOTANICAL NAME           | COMMON NAME    | CONT  | QTY | DETAIL    |
|-------|--------------------------|----------------|-------|-----|-----------|
|       | <i>Quercus agrifolia</i> | Coast Live Oak | 5 gal | 2   | APS-L-003 |


| SHRUBS | BOTANICAL NAME             | COMMON NAME             | CONT  | QTY | DETAIL     |
|--------|----------------------------|-------------------------|-------|-----|------------|
|        | <i>Baccharis pilularis</i> | Dwarf Coyote Brush      | 1 gal | 7   | B/PS-L-003 |
|        | <i>Mimulus aurantiacus</i> | Sticky Monkey Flower    | 1 gal | 16  | B/PS-L-003 |
|        | <i>Myrica californica</i>  | Pacific Wax Myrtle      | 1 gal | 15  | B/PS-L-003 |
|        | <i>Prunus ilicifolia</i>   | Holly Leaf Cherry       | 1 gal | 3   | B/PS-L-003 |
|        | <i>Rhamnus californica</i> | California Coffee Berry | 1 gal | 11  | B/PS-L-003 |
|        | <i>Rosa californica</i>    | California Wild Rose    | 1 gal | 4   | B/PS-L-003 |

**SYMBOL LEGEND**

EROSION CONTROL BLANKET (1,154 sq), REFER TO DETAIL D, SHEET PS-L-003.

**PLANTING NOTES**

1. PLANT LIST IS FOR CONVENIENCE OF CONTRACTOR ONLY. IN CASE OF DISCREPANCIES BETWEEN THE PLANS AND THE LIST, PLANS SHALL PREVAIL.
2. PLANT LOCATIONS SHOWN ON THE PLANS ARE DIAGRAMATIC. CONTRACTOR SHALL LOCATE ALL PLANT MATERIAL UNDER THE DIRECTION OF THE AUTHORIZED REPRESENTATIVE PRIOR TO PLANTING HOLE EXCAVATION.
3. THE AUTHORIZED REPRESENTATIVE RESERVES THE RIGHT TO MAKE SUBSTITUTIONS, ADDITIONS, AND DELETIONS TO THE PLANTING LAYOUT AS WORK PROGRESSES.
4. CONTRACTOR SHALL INSTALL A 4" LAYER OF MULCH IN ALL PLANTING AREAS.
5. ALL WORK SHALL CONFORM TO THE LATEST EDITION OF THE HABITAT MANAGEMENT PLAN PERFORMED FOR THE LOS OSOS WWTP, BY SWCA ENVIRONMENTAL CONSULTANTS.
6. PROVIDE EROSION CONTROL BLANKETS ON ENTIRE SLOPE FOLLOWING SEEDING, BUT PRIOR TO PLANTING PER HABITAT MANAGEMENT PLAN AND MANUFACTURER'S INSTRUCTIONS.
7. SEED TO BE COLLECTED FROM LOCAL SOURCE/ PLANTS. SEE PROJECT HABITAT MANAGEMENT PLAN.

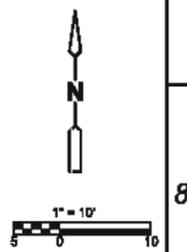

| REV. NO. | DATE | DRWN | CHKD | REMARKS |
|----------|------|------|------|---------|
|          |      |      |      |         |
|          |      |      |      |         |

DESIGNED BY: B.M.O.  
 DRAWN BY: C.D.  
 CHECKED BY: T.K.  
 DATE: April, 2012

2285 Gateway Oaks Drive, Suite 240  
 Sacramento, CA 95825  
 Tel: (916) 587-3300



0 1/2 1  
 IF THIS BAR DOES NOT MEASURE 1" THEN ADJUST SCALE ACCORDINGLY



PROJECT NO. 2011080

DIAL TOLL FREE  
 1-800-642-2444  
 AT LEAST 30 DAYS BEFORE YOU BE  
 UNDERGROUND SCENE ALICE OF NORTHERN CALIFORNIA

LOS OSOS WASTEWATER COLLECTION SYSTEM  
**SUNNY OAKS PUMP STATION**  
**PLANTING PLAN**

PROJECT NO.42502-83120  
 FILE NAME:  
 SHEET NO.  
**PS-L-302**