



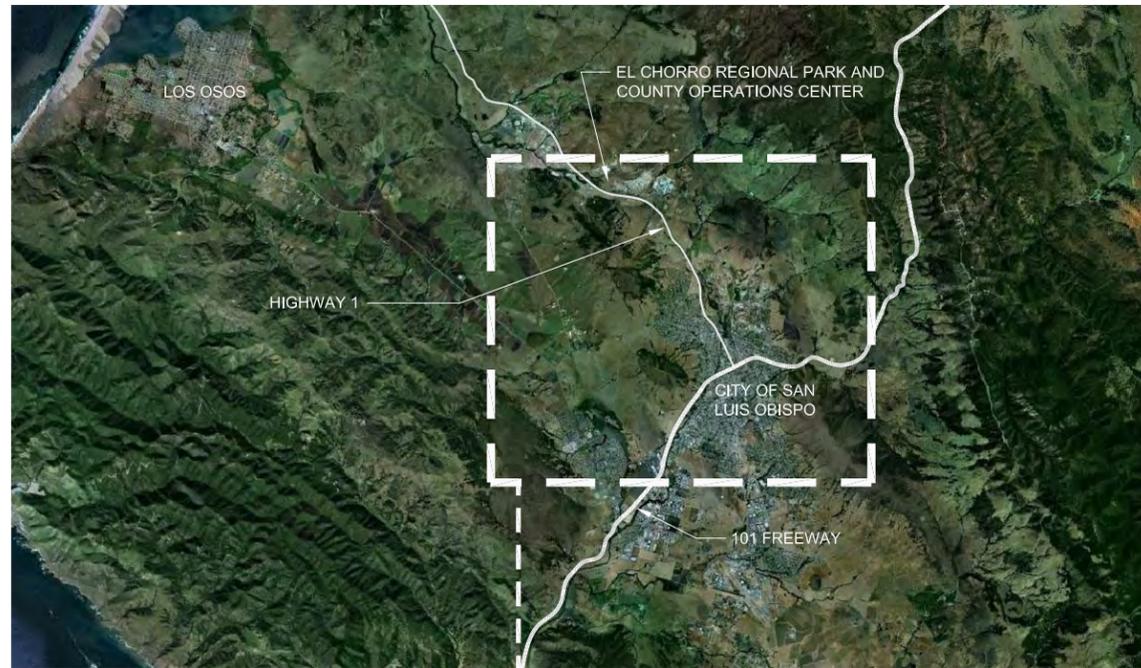

NOT FOR CONSTRUCTION OR RECORDING

MARK	DATE	DESCRIPTION
	05/24/12	STATE REVIEW
	01/30/12	95% CD
	10/28/11	50% CD

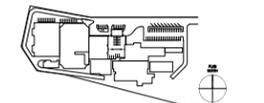


02 GP.1 **01** SAN LUIS OBISPO COUNTY REGIONAL PLAN

01 REF. SCALE: NOT TO SCALE



03 GP.1 **02** ENLARGED MAP OF SLO, HIGHWAY ONE AND KANSAS AVE.

01 REF. SCALE: NOT TO SCALE

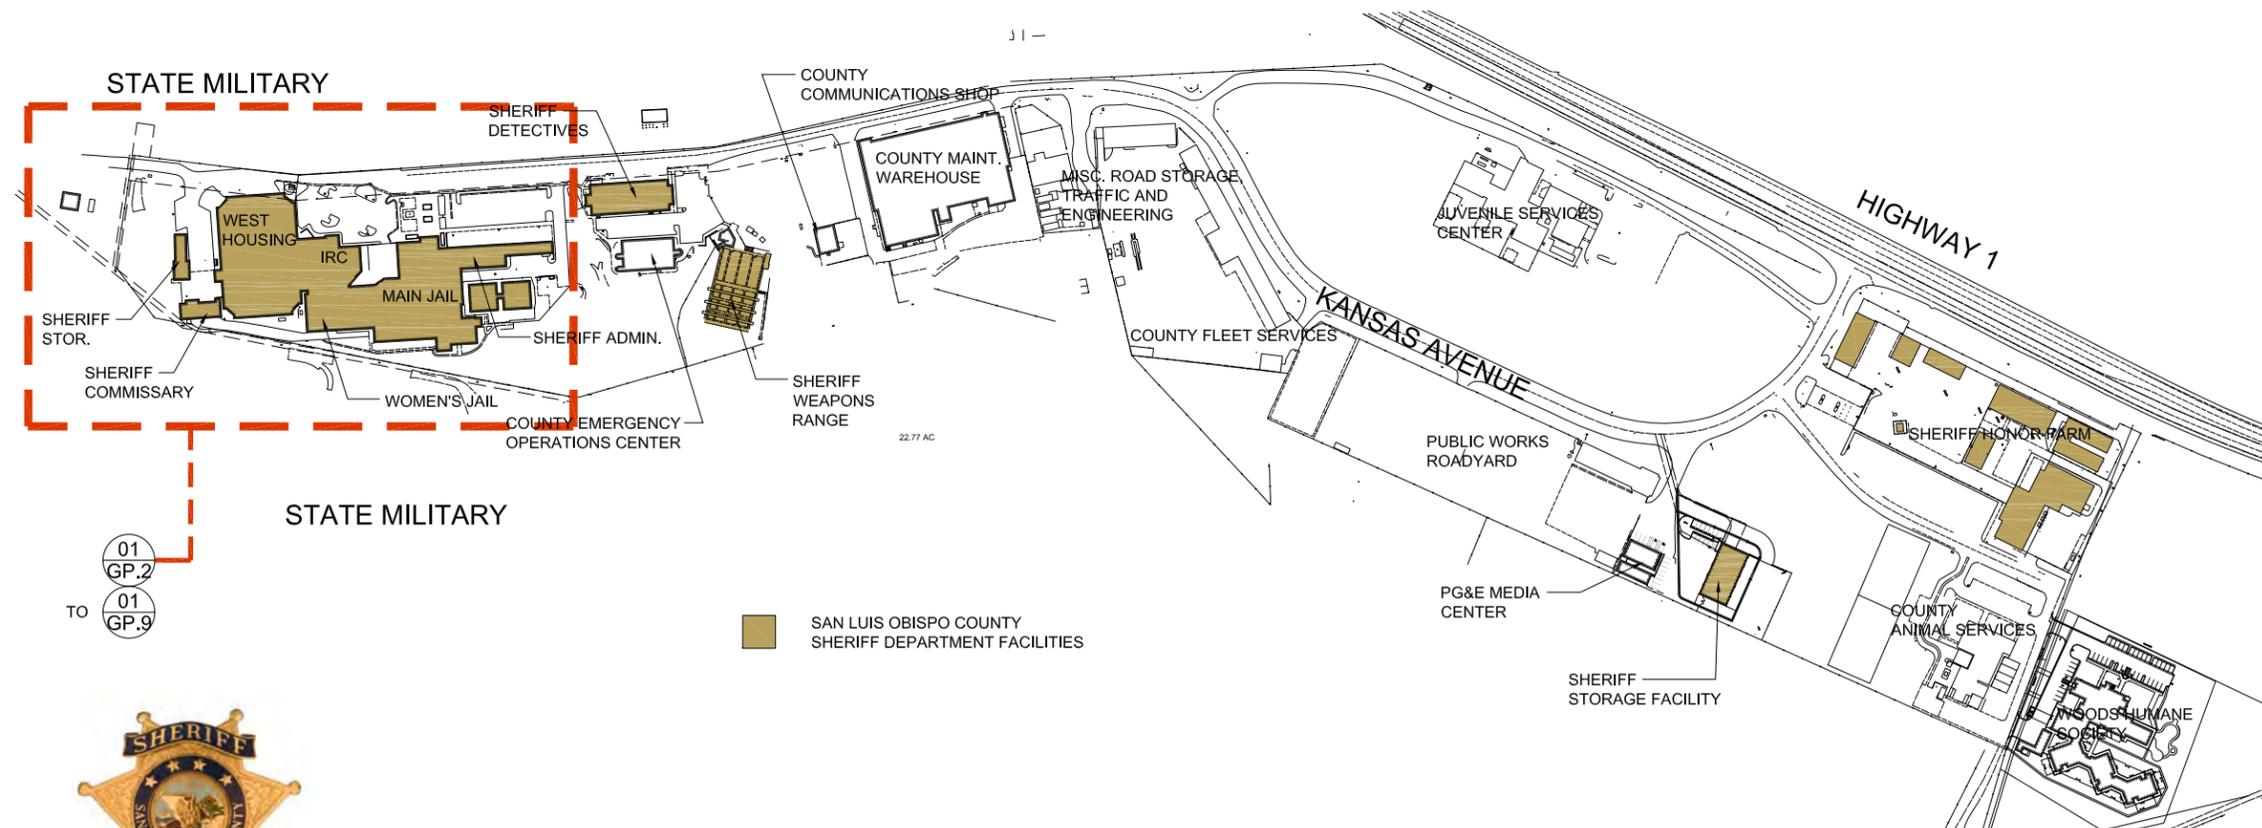

03 GP.1 **03** COUNTY OPERATIONS CENTER KEY PLAN


01 REF. SCALE: NOT TO SCALE



NOT FOR CONSTRUCTION OR RECORDING

ISSUE

MARK	DATE	DESCRIPTION
05/24/12	STATE REVIEW	
01/30/12	95% CD	
10/28/11	50% CD	

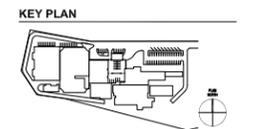

PROJECT NUMBER
 60222721.4000

SHEET TITLE
GRANT PRESENTATION EXISTING BUILDINGS AND SITE EASEMENTS PLAN

SHEET NUMBER

GP.2



MASTER LEGEND:

 EXISTING BUILDING	 PROPOSED LEASE AREAS 'A' AND 'B'
 NEW BUILDING, GRANT-FUNDED	 EXISTING BUILDING OVERHEAD POWER
 NEW BUILDING, NON-GRANT-FUNDED	 REALIGNED STATE MILITARY OVERHEAD POWER AND COMM.
 EXISTING INCIDENTAL AND UTILITY EASEMENT	 PACIFIC GAS & ELECTRIC (PG&E) POWER UTILITY
 EXISTING INGRESS AND EGRESS EASEMENT	 PROPOSED RIGHT OF ACCESS AND UTILITIES
 PROPOSED OVERHEAD POWER/UTIL. EASEMENT	 EXISTING PROPERTY BOUNDARY LINE
 MINIMUM 5'-0" SETBACK	





EXISTING BUILDINGS AND SITE EASEMENTS PLAN
 01 REF. SCALE: 1" = 30'-0"



D:\Projects\WOMENS JAIL EXPANSION\Drawings\Sheets\Presentation\Drawings\GP2-8.dwg User: smier
 DATE: Sep 26, 2012 - 2:26:36 pm
 Xref: "30x12" Block

**NOT FOR
 CONSTRUCTION
 OR
 RECORDING**

MARK	DATE	DESCRIPTION
05/24/12	STATE REVIEW	
01/30/12	95% CD	
10/28/11	50% CD	

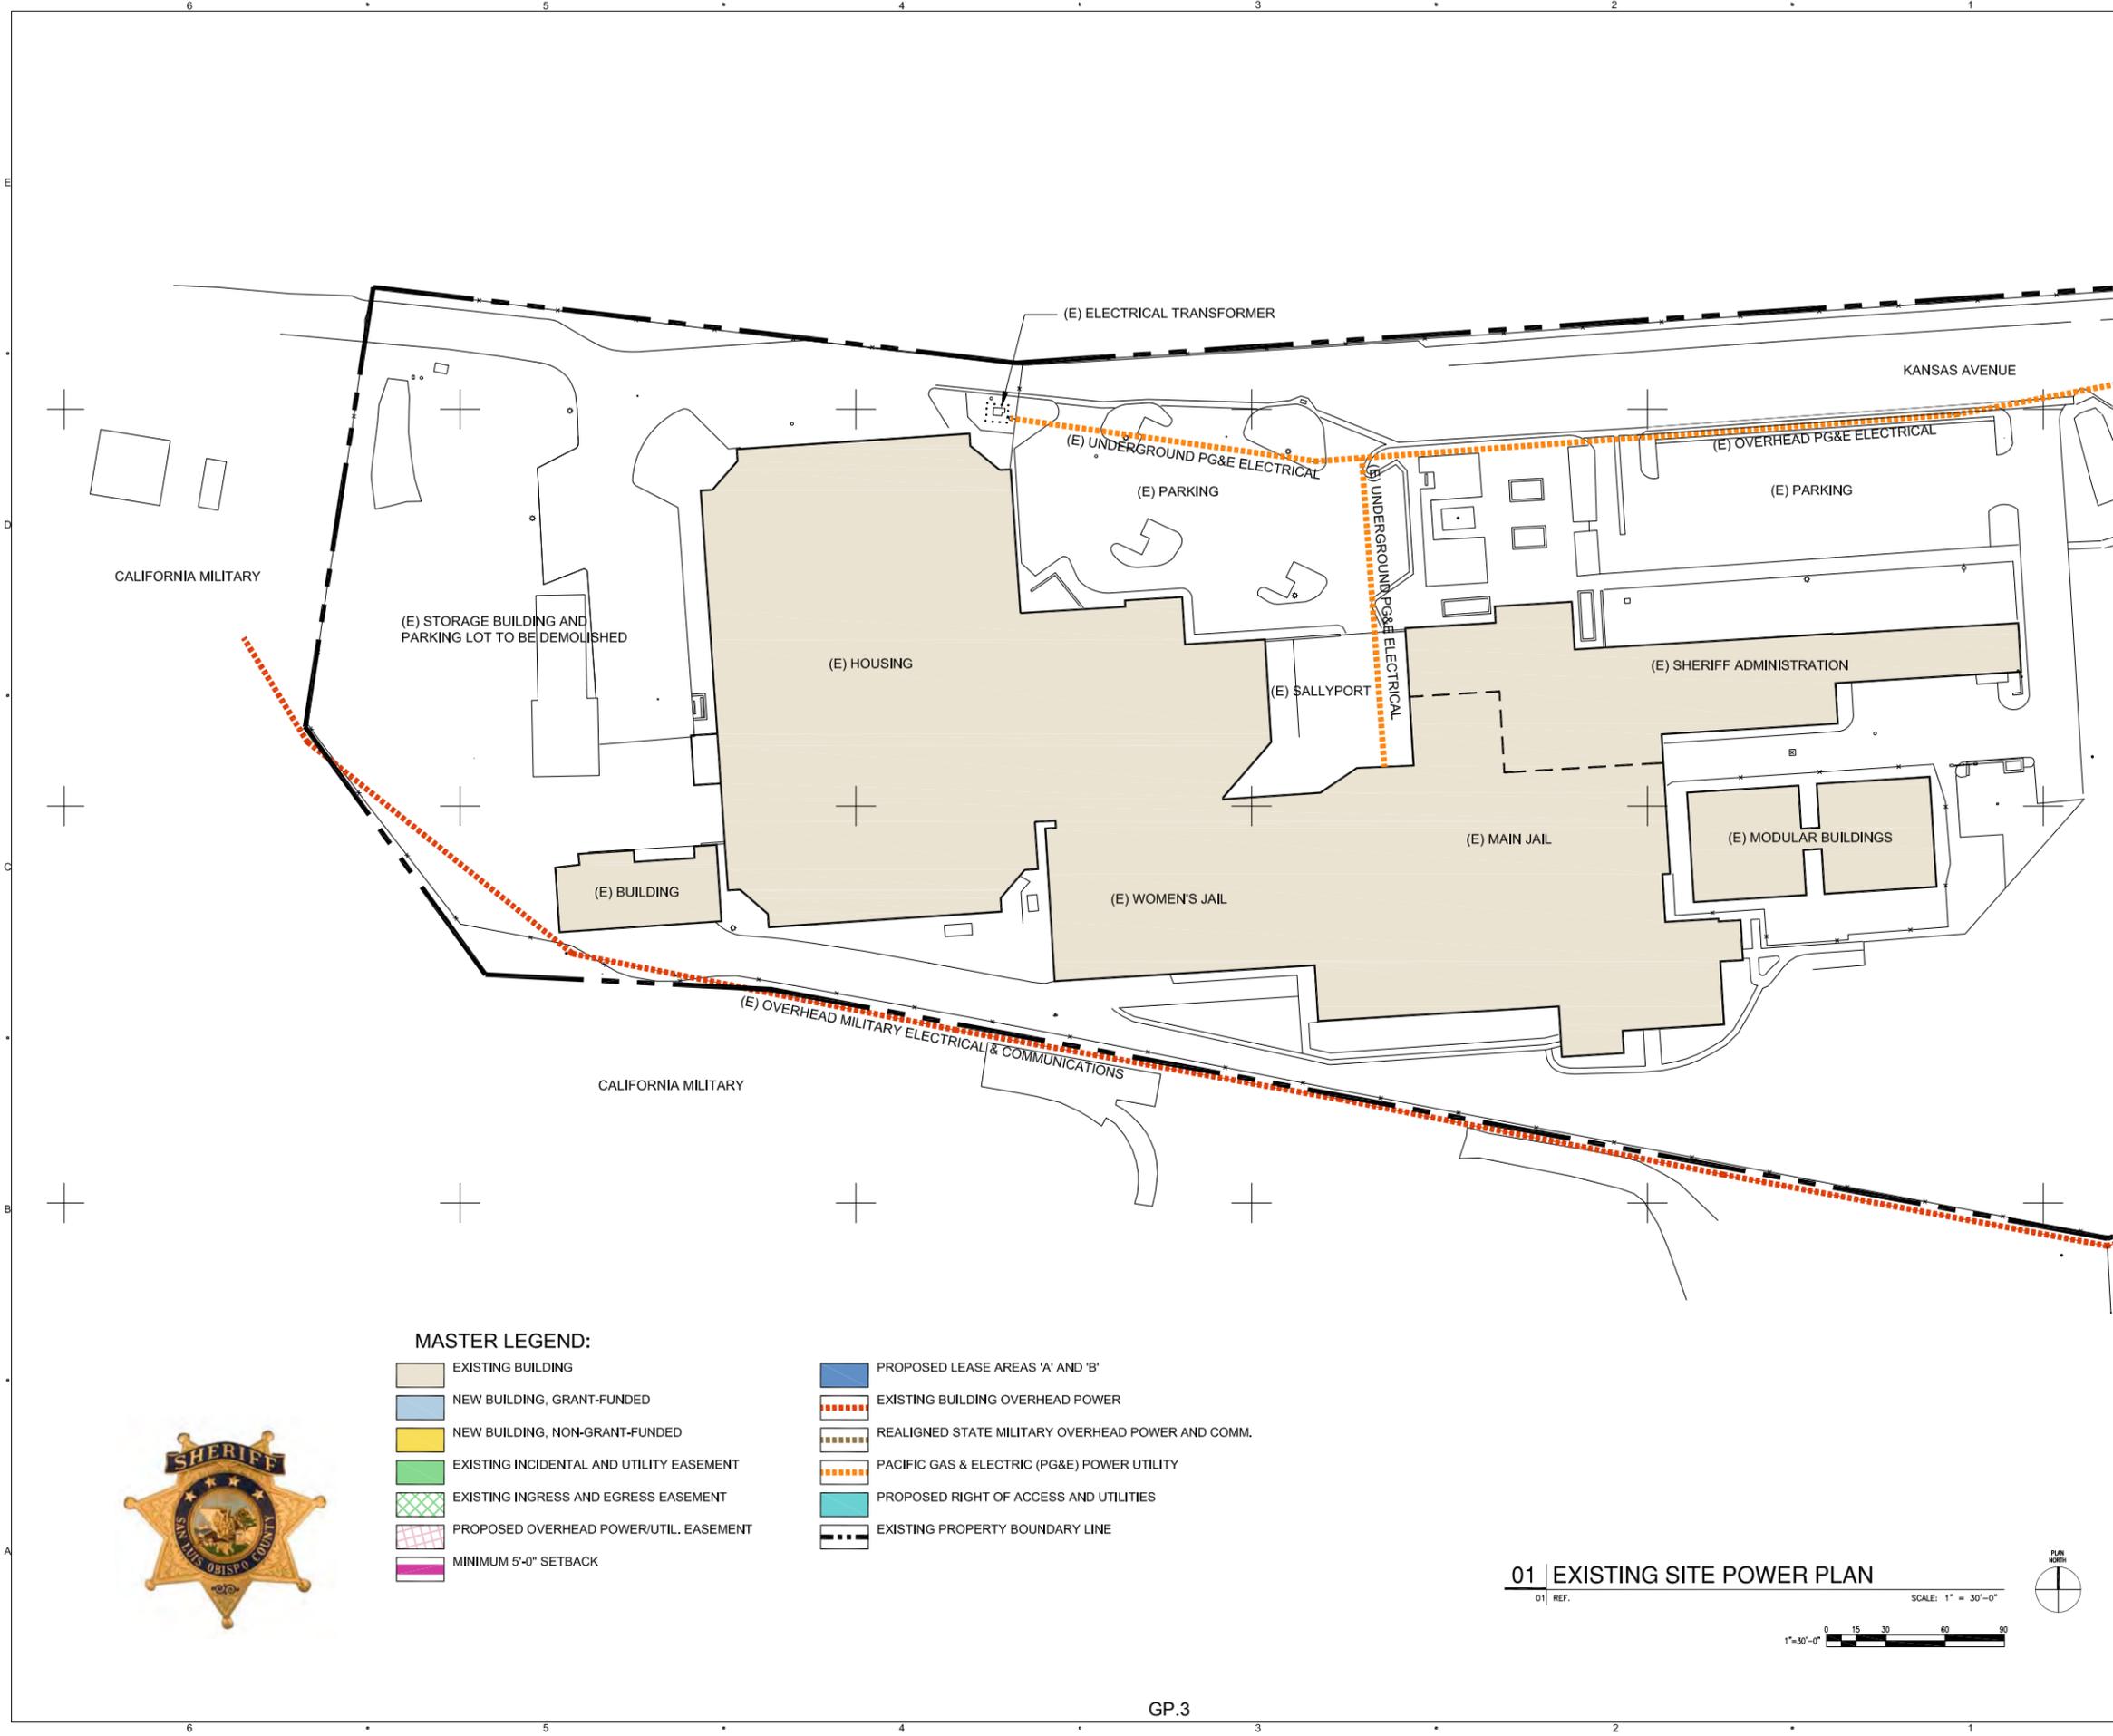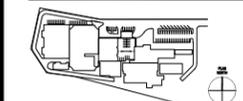

MASTER LEGEND:

- | | |
|--|---|
|  EXISTING BUILDING |  PROPOSED LEASE AREAS 'A' AND 'B' |
|  NEW BUILDING, GRANT-FUNDED |  EXISTING BUILDING OVERHEAD POWER |
|  NEW BUILDING, NON-GRANT-FUNDED |  REALIGNED STATE MILITARY OVERHEAD POWER AND COMM. |
|  EXISTING INCIDENTAL AND UTILITY EASEMENT |  PACIFIC GAS & ELECTRIC (PG&E) POWER UTILITY |
|  EXISTING INGRESS AND EGRESS EASEMENT |  PROPOSED RIGHT OF ACCESS AND UTILITIES |
|  PROPOSED OVERHEAD POWER/UTIL. EASEMENT |  EXISTING PROPERTY BOUNDARY LINE |
|  MINIMUM 5'-0" SETBACK | |



01 | EXISTING SITE POWER PLAN

01 REF. SCALE: 1" = 30'-0"




P:\Projects\WOMENS_JAIL_EXPANSION\Drawings\Site Presentation\Drawings\GP.3.dwg User: smet
 DATE: Sep 27, 2012 - 8:36:17 am
 Xref: "30x42" Block

NOT FOR CONSTRUCTION OR RECORDING

ISSUE

MARK	DATE	DESCRIPTION
05/24/12	STATE REVIEW	
01/30/12	95% CD	
10/28/11	50% CD	

KEY PLAN

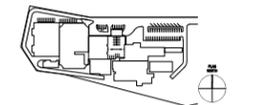


PROJECT NUMBER
 60222721.4000

SHEET TITLE

GRANT PRESENTATION PROPOSED LEASE AREAS 'A' AND 'B'

SHEET NUMBER

GP.5

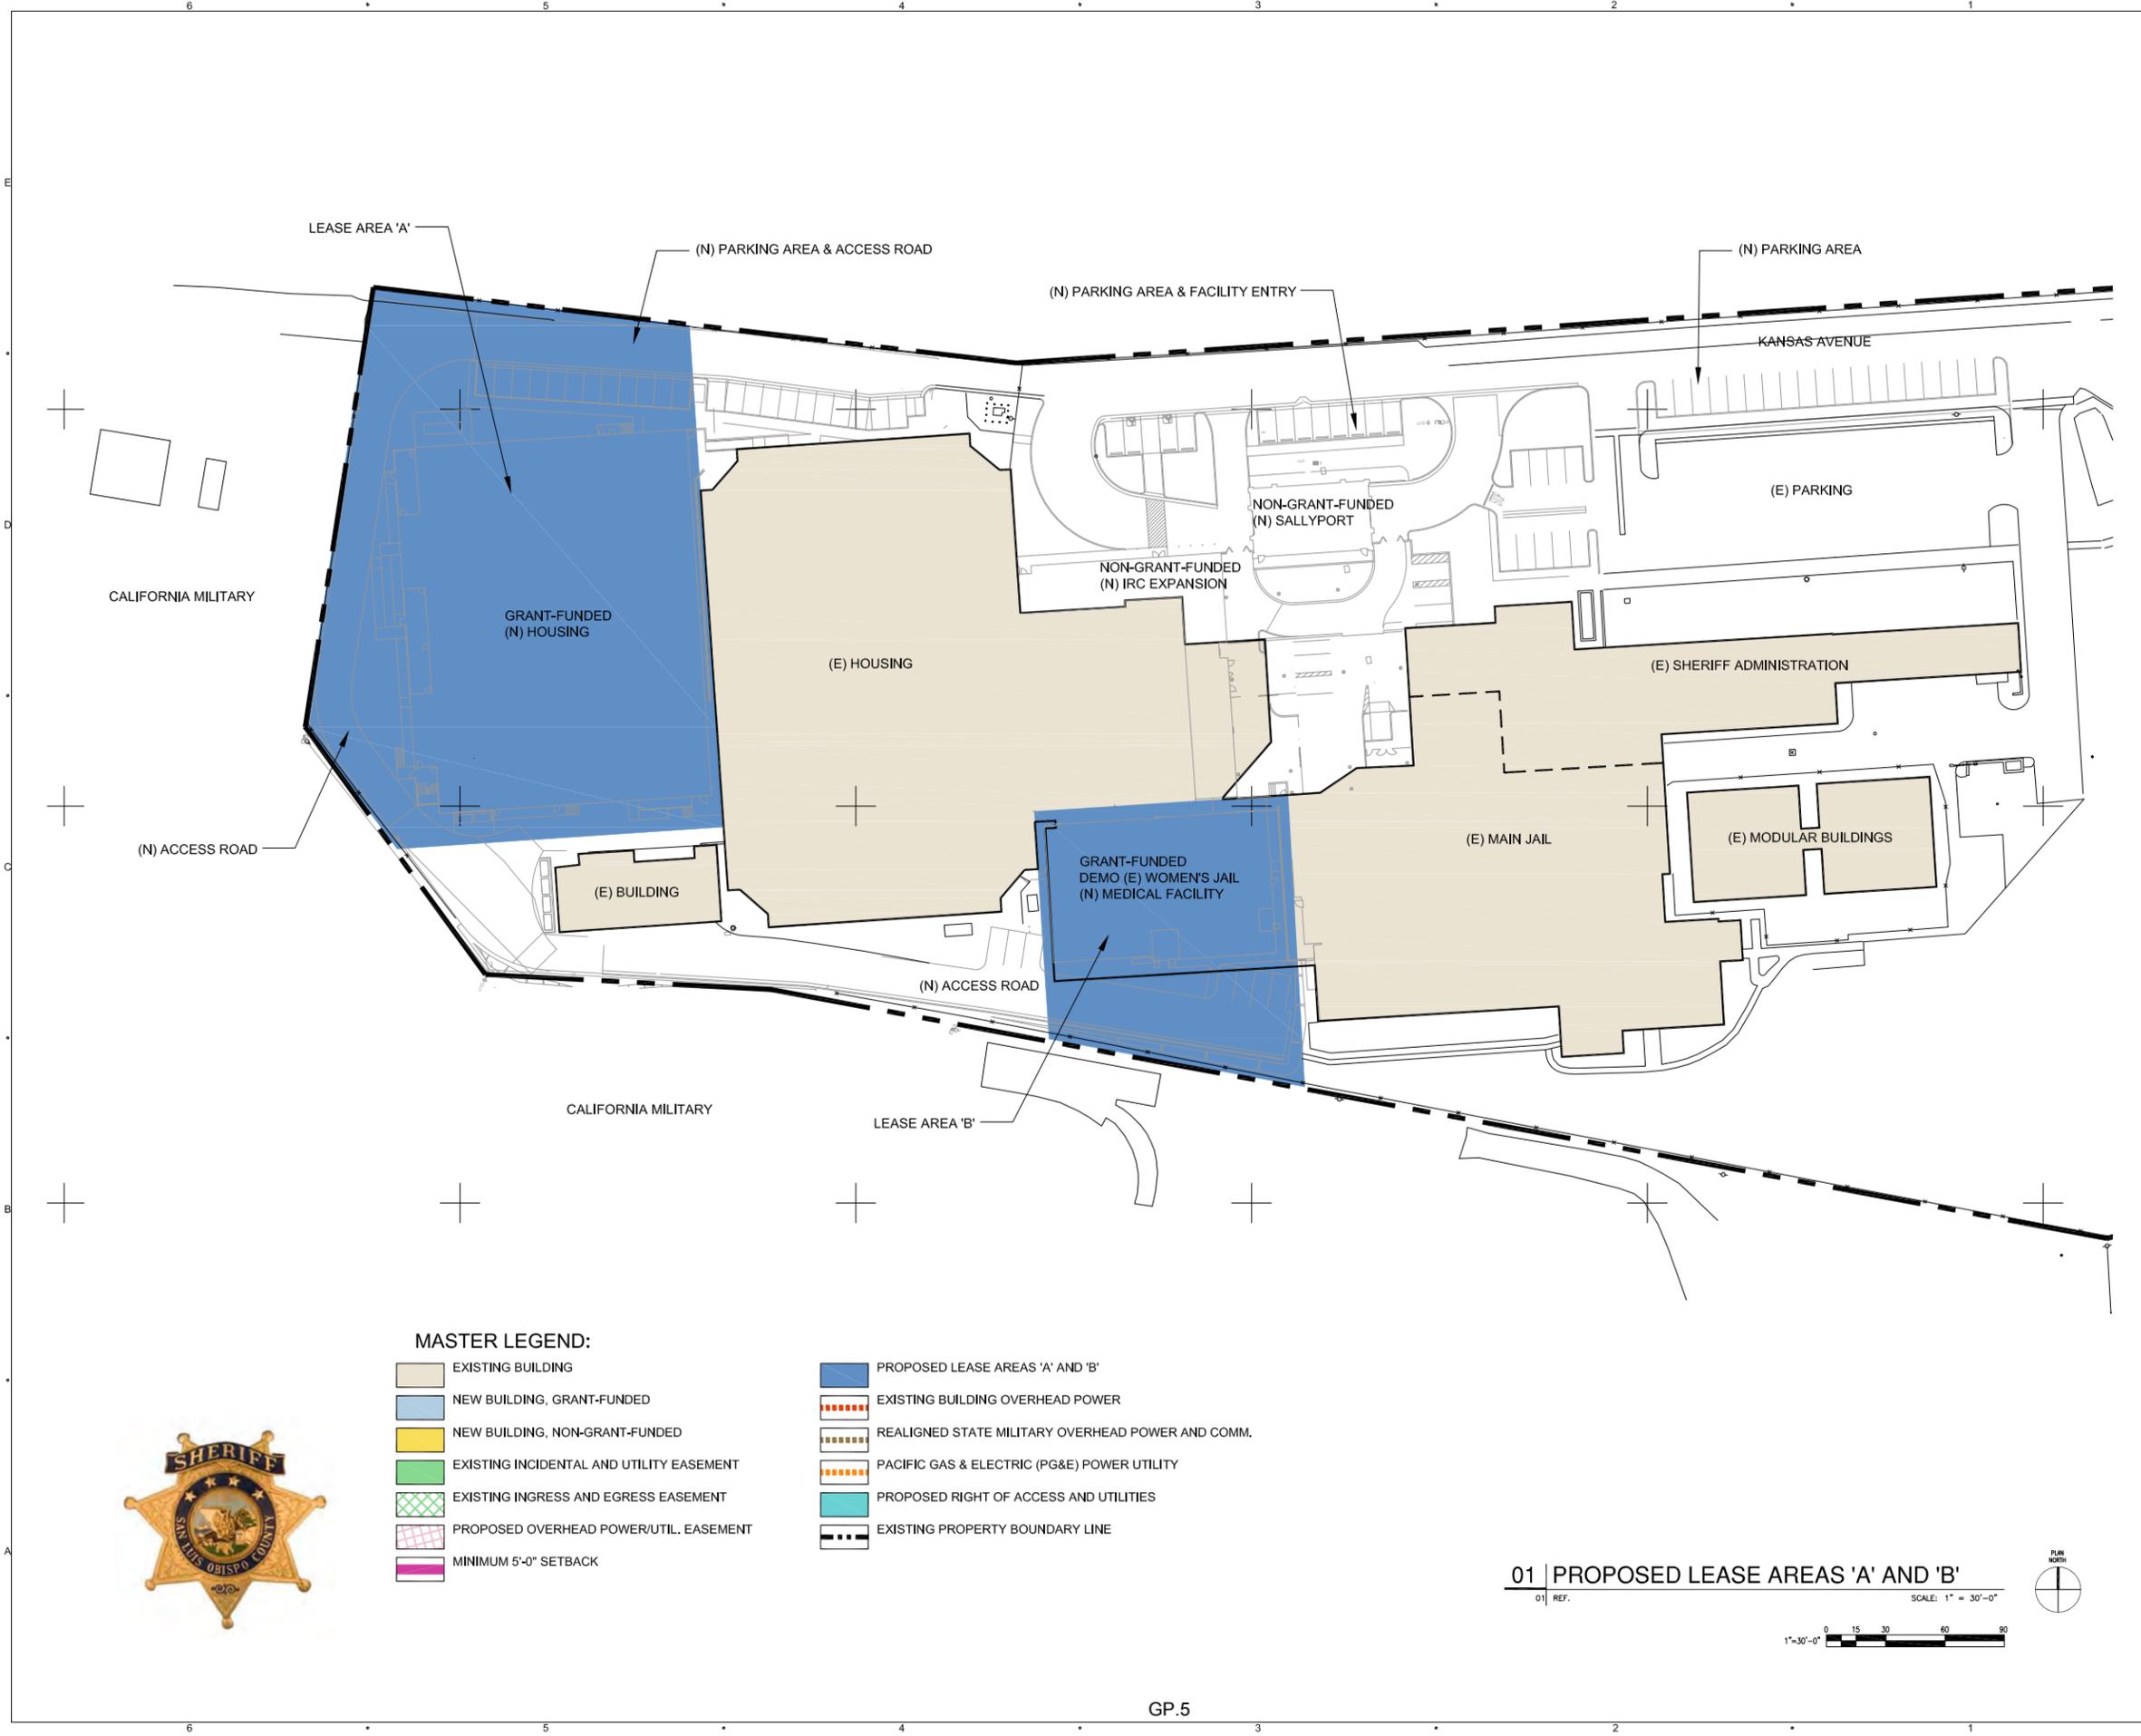

MASTER LEGEND:

- | | |
|--|---|
| EXISTING BUILDING | PROPOSED LEASE AREAS 'A' AND 'B' |
| NEW BUILDING, GRANT-FUNDED | EXISTING BUILDING OVERHEAD POWER |
| NEW BUILDING, NON-GRANT-FUNDED | REALIGNED STATE MILITARY OVERHEAD POWER AND COMM. |
| EXISTING INCIDENTAL AND UTILITY EASEMENT | PACIFIC GAS & ELECTRIC (PG&E) POWER UTILITY |
| EXISTING INGRESS AND EGRESS EASEMENT | PROPOSED RIGHT OF ACCESS AND UTILITIES |
| PROPOSED OVERHEAD POWER/UTIL. EASEMENT | EXISTING PROPERTY BOUNDARY LINE |
| MINIMUM 5'-0" SETBACK | |



01 | PROPOSED LEASE AREAS 'A' AND 'B'

01 REF. SCALE: 1" = 30'-0"




I:\Projects\WOMENS JAIL EXPANSION\Drawings\Site Presentation\Drawings\GP.5-8.dwg User: smier
 DATE: Sep 27, 2012 8:43:18 am
 Xref: "5042.dwg"

NOT FOR CONSTRUCTION OR RECORDING

ISSUE

MARK	DATE	DESCRIPTION
	05/24/12	STATE REVIEW
	01/30/12	95% CD
	10/28/11	50% CD

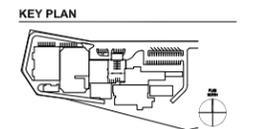


PROJECT NUMBER
 60222721.4000

SHEET TITLE
GRANT PRESENTATION SITE RIGHT OF ACCESS PLAN

SHEET NUMBER

GP.7

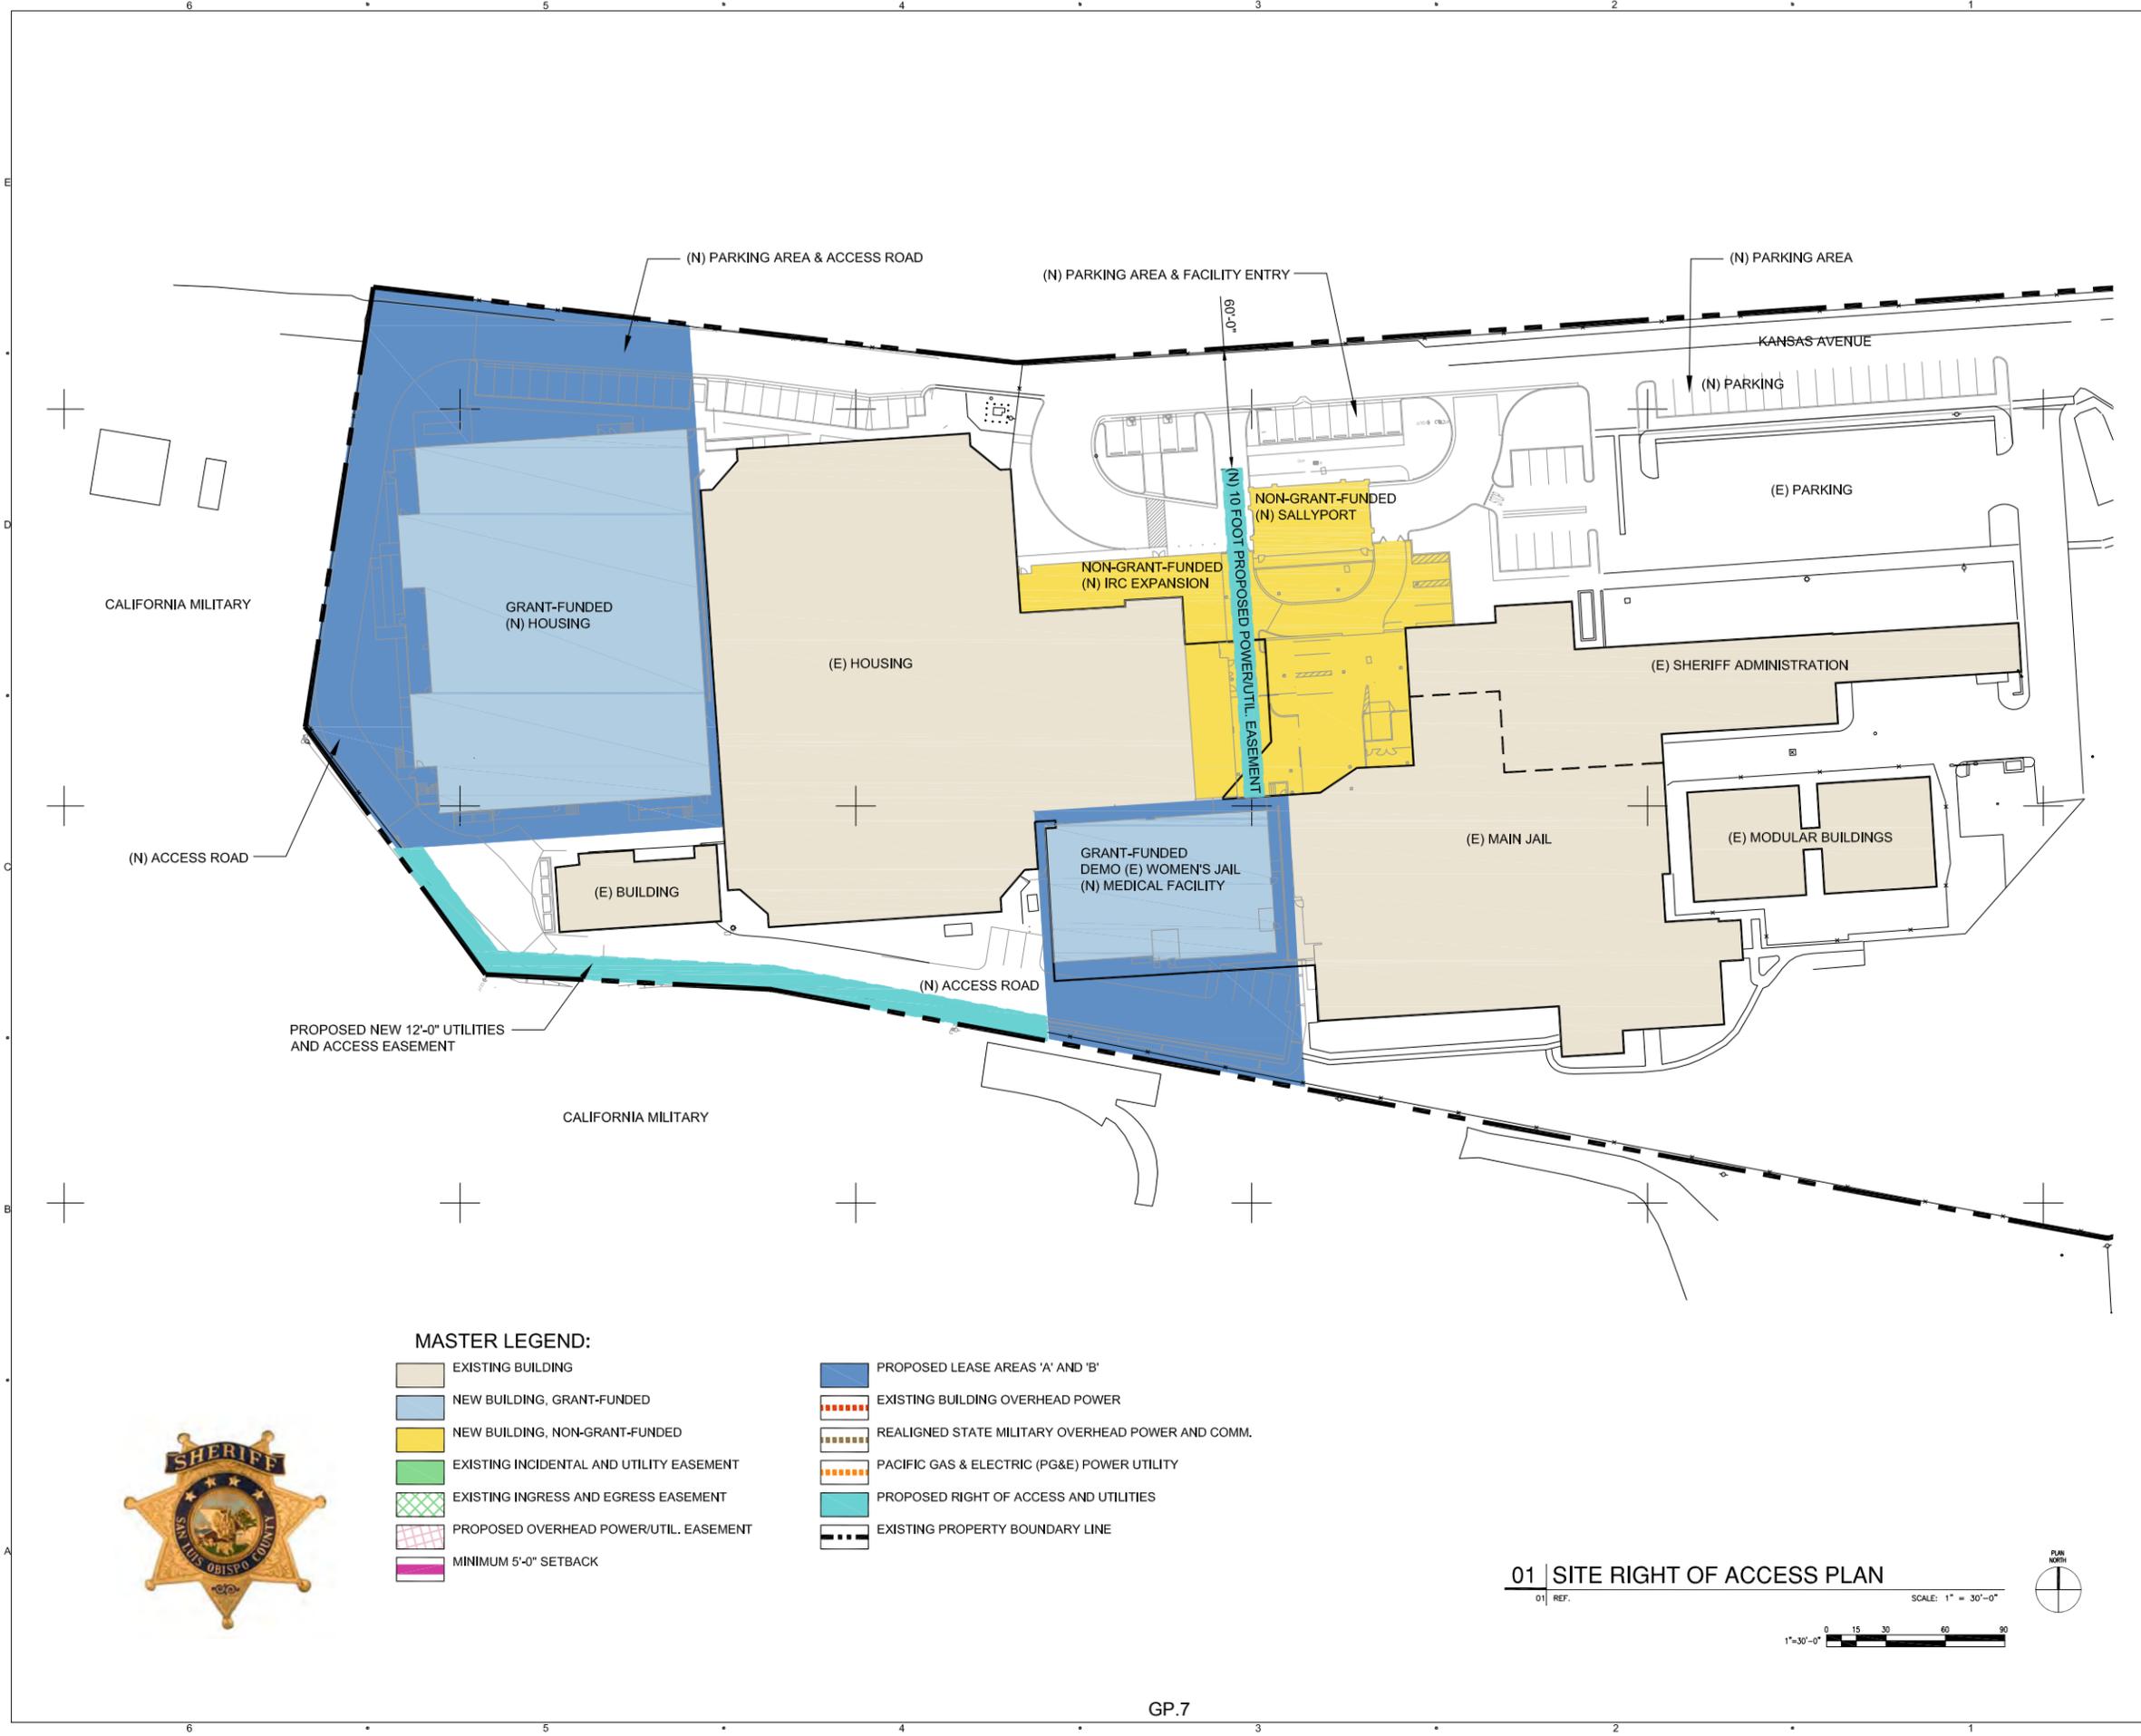

- MASTER LEGEND:**
- EXISTING BUILDING
 - NEW BUILDING, GRANT-FUNDED
 - NEW BUILDING, NON-GRANT-FUNDED
 - EXISTING INCIDENTAL AND UTILITY EASEMENT
 - EXISTING INGRESS AND EGRESS EASEMENT
 - PROPOSED OVERHEAD POWER/UTIL. EASEMENT
 - MINIMUM 5'-0" SETBACK
 - PROPOSED LEASE AREAS 'A' AND 'B'
 - EXISTING BUILDING OVERHEAD POWER
 - REALIGNED STATE MILITARY OVERHEAD POWER AND COMM.
 - PACIFIC GAS & ELECTRIC (PG&E) POWER UTILITY
 - PROPOSED RIGHT OF ACCESS AND UTILITIES
 - EXISTING PROPERTY BOUNDARY LINE



01 | SITE RIGHT OF ACCESS PLAN

01 | REF. SCALE: 1" = 30'-0"




P:\Projects\WOMENS JAIL EXPANSION\Drawings\Site Presentation\Site Presentation\Drawings\GP.7-8.dwg User: smier
 DATE: Sep 27, 2012 8:56:38 am
 Xref: "30x12" Block

**NOT FOR
 CONSTRUCTION
 OR
 RECORDING**

ISSUE

MARK	DATE	DESCRIPTION
	05/24/12	STATE REVIEW
	01/30/12	95% CD
	10/28/11	50% CD

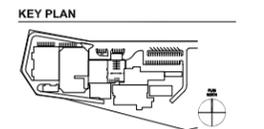


PROJECT NUMBER
 60222721.4000

SHEET TITLE
**GRANT PRESENTATION
 FULL EXPANSION
 SITE OVERLAY WITH
 PROPOSED EASEMENTS**

SHEET NUMBER

GP.8

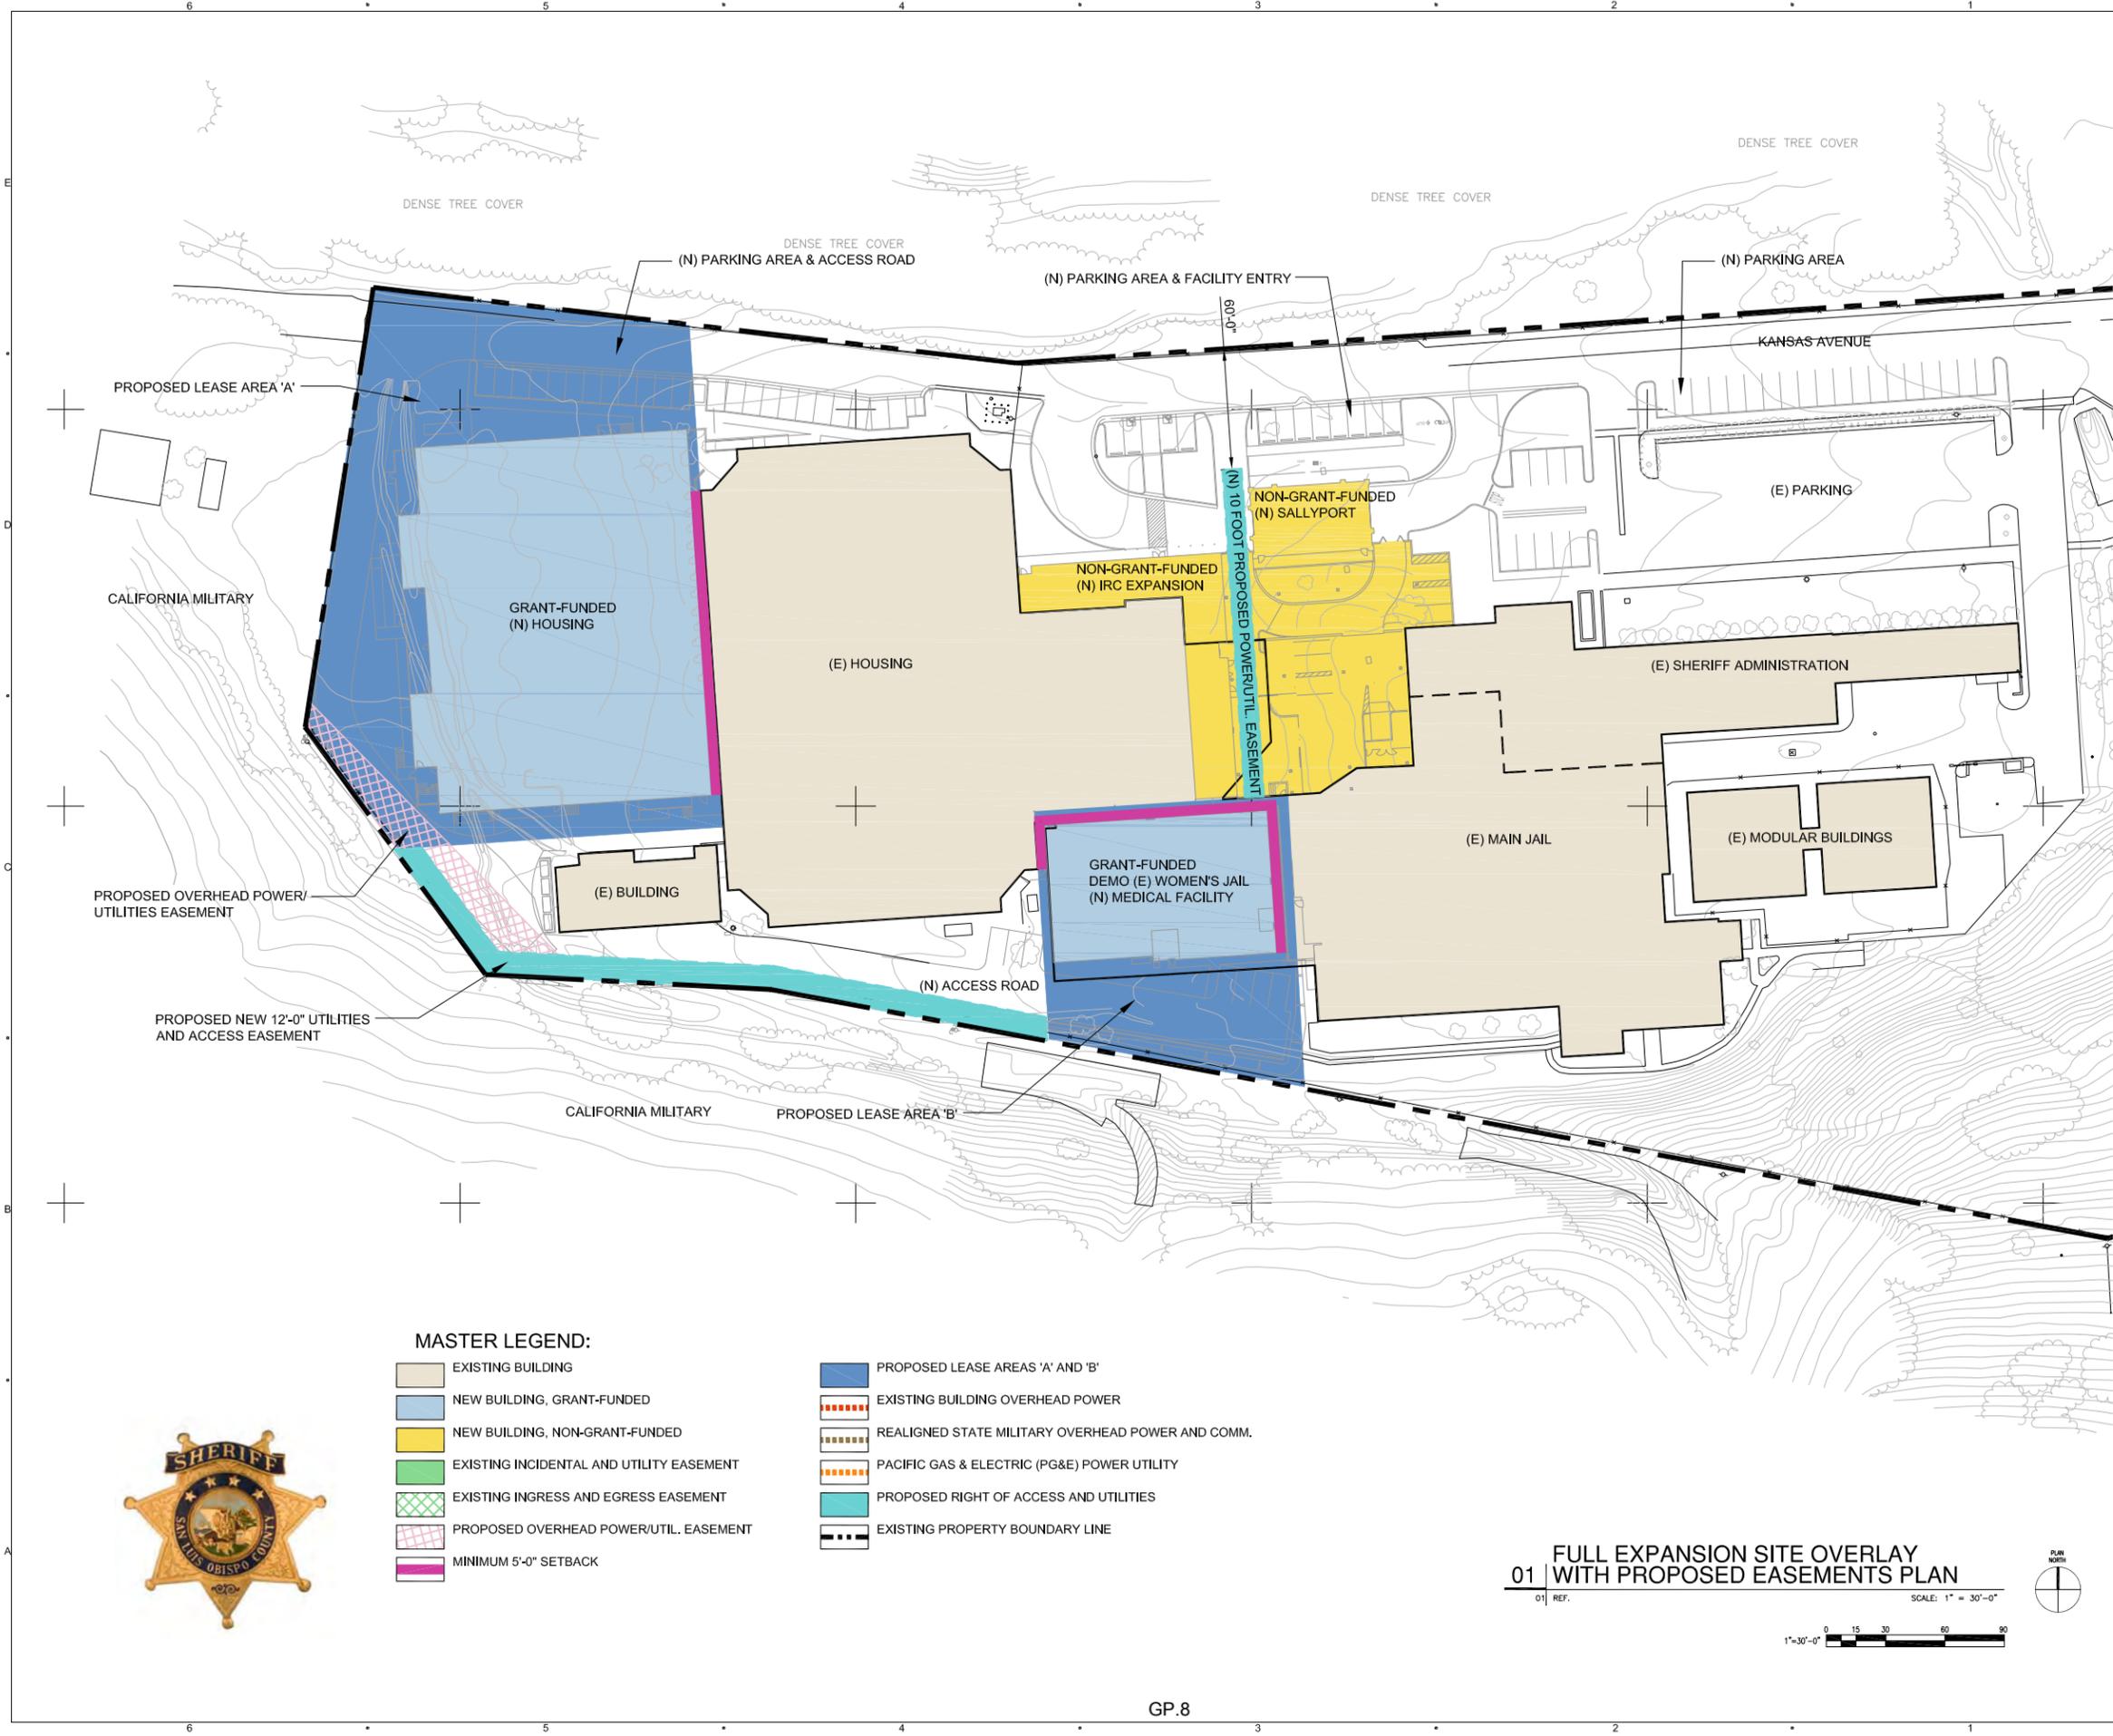

MASTER LEGEND:

 EXISTING BUILDING	 PROPOSED LEASE AREAS 'A' AND 'B'
 NEW BUILDING, GRANT-FUNDED	 EXISTING BUILDING OVERHEAD POWER
 NEW BUILDING, NON-GRANT-FUNDED	 REALIGNED STATE MILITARY OVERHEAD POWER AND COMM.
 EXISTING INCIDENTAL AND UTILITY EASEMENT	 PACIFIC GAS & ELECTRIC (PG&E) POWER UTILITY
 EXISTING INGRESS AND EGRESS EASEMENT	 PROPOSED RIGHT OF ACCESS AND UTILITIES
 PROPOSED OVERHEAD POWER/UTIL. EASEMENT	 EXISTING PROPERTY BOUNDARY LINE
 MINIMUM 5'-0" SETBACK	



**FULL EXPANSION SITE OVERLAY
 01 WITH PROPOSED EASEMENTS PLAN**

01 REF. SCALE: 1" = 30'-0"



RUC: W:\S\WOMENS_JAIL_EXPANSION\01\State_Presentation\New Drawings\GP.8.dwg User: smier
 DATE: Sep 27, 2012 - 8:58:00 am
 Xref: "5042" Block

PROJECT
WOMEN'S JAIL EXPANSION PROJECT

1585 KANSAS AVENUE
 SAN LUIS OBISPO, CA 93408

CLIENT



COUNTY OF
 SAN LUIS OBISPO
 GENERAL SERVICES AGENCY
 1585 KANSAS AVENUE
 SAN LUIS OBISPO, CA 93408
 CSA NUMBER 79-4800-10

PROGRAM MANAGER

ARCHITECT

AECOM
 AECOM TECHNICAL SERVICES, INC.
 999 Town & Country Road
 Orange, CA 92668
 714 567 2400 tel 714 567 2729 fax
 www.aecom.com

CONSULTANTS

Crosby group
 Structural Engineering and Design
 2200 BRIDGE PARKWAY #104
 REDWOOD CITY, CA 94065
 (650) 367-8100 tel
 (650) 598-0277 fax
 www.crosbygroup.com



1998 SANTA BARBARA STREET, SUITE 200
 SAN LUIS OBISPO, CA 93401
 (805) 549-8658 tel (805) 549-8704 fax
 www.edahc.com


REGISTRATION

NOT FOR CONSTRUCTION OR RECORDING

ISSUE

MARK	DATE	DESCRIPTION
	05/24/12	STATE REVIEW
	01/30/12	95% CD
	10/28/11	50% CD

KEY PLAN

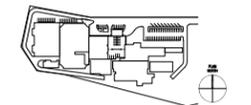

PROJECT NUMBER
 60222721.4000

SHEET TITLE
 GRANT PRESENTATION
 SHERIFF JAIL FACILITIES
 KEY PLAN WITH PHOTOS

SHEET NUMBER

GP.9



E | PHOTO
 REF. SCALE: NOT TO SCALE



D | PHOTO
 REF. SCALE: NOT TO SCALE



C | PHOTO
 REF. SCALE: NOT TO SCALE



B | PHOTO
 REF. SCALE: NOT TO SCALE



F | PHOTO
 REF. SCALE: NOT TO SCALE



A | PHOTO
 REF. SCALE: NOT TO SCALE



G | PHOTO
 REF. SCALE: NOT TO SCALE



H | PHOTO
 REF. SCALE: NOT TO SCALE

01 SHERIFF JAIL FACILITIES KEY PLAN WITH PHOTOS

01 REF. SCALE: NOT TO SCALE

