



SAN LUIS OBISPO COUNTY
DEPARTMENT OF PUBLIC WORKS

Paavo Ogren, Director

County Government Center, Room 207 • San Luis Obispo CA 93408 • (805) 781-5252
Fax (805) 781-1229 email address: pwd@co.slo.ca.us

August 8, 2012

**FAX AND EMAIL &
ATTACH TO CONTRACT**

**ADDENDUM NO. 2 TO
MARIA VISTA ESTATES PHASE 3 IMPROVEMENTS
NIPOMO, CA
CONTRACT NO. 300435**

**The final day, time and location for submittal of bid proposal remain unchanged:
Date / Time: Thursday, August 16, 2012 until 3:00 PM.**

At: Office of the County Clerk
1055 Monterey Street, Room D-120
San Luis Obispo, California 93408

Certain revisions are hereby incorporated into the Contract Documents for the subject project. These revisions are as follows:

The Contract Special Provisions are hereby amended as follows:

- 1) On Page 10-52, delete Subsection 10-1.32 "PG&E Inspection & Repair" in its entirety and insert the following new Subsection 10-1.32:

10-1.32 PG&E Repair: The Contractor shall clean (pig) all conduit, install new pull tape, install new plug and bell, adjusting boxes to center conduit within box, and appurtenant work thereto.


There is no indication that conduit is missing or damaged. Replacing missing or damaged conduit is not anticipated. Should damaged or missing conduit exist replacement of conduit would fall under Section 7-1.03 "Changes" of the Standard Specifications. The cost of replacing conduit is not included in the contract lump sum price paid for "PG&E REPAIR".

The contract lump sum price paid for "PG&E REPAIR" shall include full compensation for furnishing all labor, materials, tools, equipment, and incidentals and for doing all the work involved, including cleaning (pigging) all conduits, installing new pull tape, installing new plug and bell, adjusting boxes to center conduit within box, and all appurtenant work as shown on the Plans, and as specified in these Special Provisions and as directed by the Engineer, and no additional compensation will be allowed therefor.

The "PLANS" are hereby amended as follows:

- 1) Insert the PG&E plan sheet (Sheet U-1, "CONSTRUCTION SKETCH") attached to this Addendum No. 2.

All bidders shall acknowledge acceptance of this correction notice. **PLEASE FAX TO US, TODAY, A SIGNED COPY OF THIS SHEET INDICATING CONFIRMATION OF RECEIPT OF THIS ADDENDUM (FAX (805) 781-1229).** If you are unable to read the fax, please call Jeff Werst in the Public Works Department at (805) 781-5252.

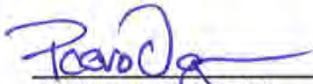DP


PAAVO OGBEN
Director of Public Works

Attachment: Sheet U-1

File: Contract No. 300435

ACKNOWLEDGMENT

Company Name


Printed Name

Signature

Date


L:\DESIGN\AUG12\300435 Addendum No. 2.doc.jwerst.taw

VICINITY MAP
THOMAS GUIDE PG. 776 G-1

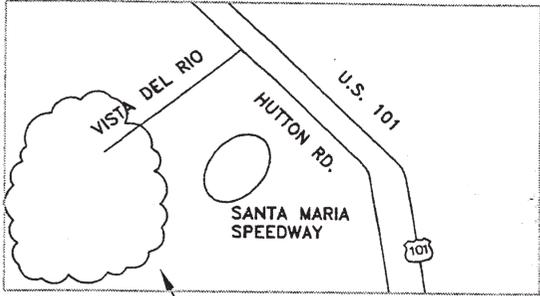

Note that Streetlight #401 is not a part of this work.

INSTALL

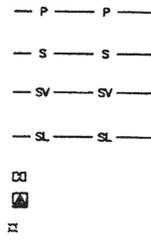

LEGEND


2-1/0AL 25KV EPR-CONC-ENCAP-PE IN APPLICANT INSTALLED 1-4" CONDUIT
CBL,XLP TPX 600V 350A SEC IN APPLICANT INSTALLED 1-4" CONDUIT
CABLE,SVC XLP TPX 600V 4/0AL. IN APPLICANT INSTALLED 1-3" CONDUIT
CABLE ST.LITE XLP ALUM DUPLEX 6 IN APPLICANT INSTALLED 1-2" CONDUIT
SPL.BOX ASSY,FIBER,W/8"EXT,17"X30", SEC. TX, PM1PH,3W-CAB,12/21Y-120/240 POLE,EMB ST.LT,STL,32'6"MTG HT-SNG.8'ARM

PLEASE NOTE: THIS JOB WAS ORIGINALLY PM#30202371

FOR MORE INFORMATION PLEASE CONTACT:
PROJECT MANAGER: LIZ MARTINEZ • (805)-346-2250

TRANSFORMER DATA TABLE						
LOC.#	TRF#	KVA.	#CUST	ESD.	PRI VOLTS	COORDINATE #
16	T-3313	100	25	58 KVA	12kv	512-6910-55456

BASED ON AVERAGE HOME SIZE OF 2500 Sq.Ft.
200AMP MAINS WITH 1-4/0AL TPX IN 1-3" CONDUIT

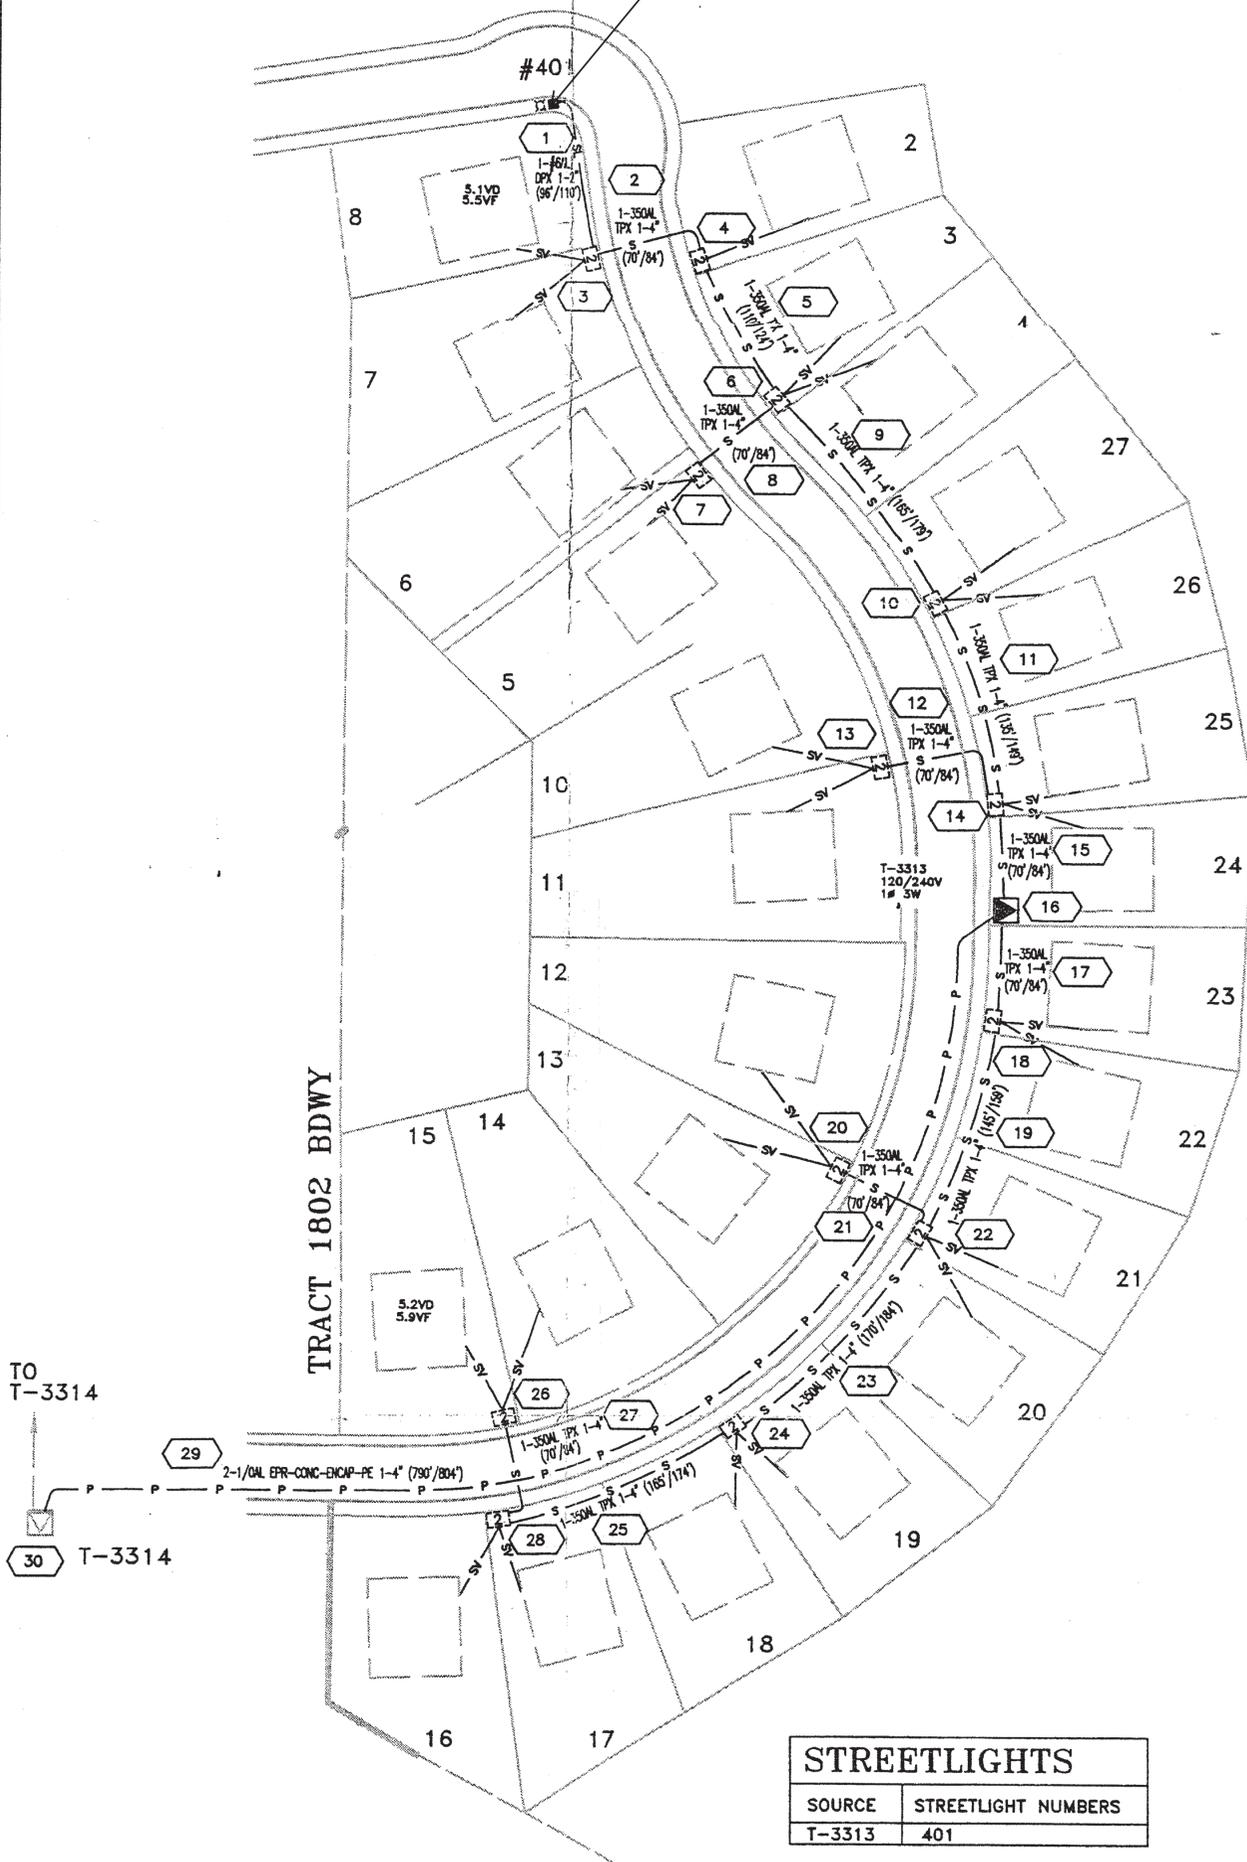

T-3313 16
COORDINATE #
5126910-55456
LOADING DISTRICT
SUMMER COASTAL
TX SIZE - 100
KVA 1# - 58
KVA 3# -
% LF. - 65

This sketch for informational purposes, see other plan sheets for required work.
PG&E Inspector will be present at preconstruction meeting.
PG&E Inspector Contact Information:
Elane Robbins

STREETLIGHTS	
SOURCE	STREETLIGHT NUMBERS
T-3313	401

TT-39-1 & 6
SANTA MARIA 1106
SM-2363
SSD 45991

SAFETY PLEDGE
I ALWAYS PUT SAFETY FIRST.
I LOOK FOR AND ACT TO RESOLVE UNSAFE SITUATIONS.
I HELP AND ENCOURAGE OTHERS TO ACT SAFELY.

CONSTRUCTION SKETCH

Maria Vista Estates
Tr. 1856-Moss Ln.
Nipomo

EST: C. WORSHAM/A. WRIDE
ADE: CHRIS CLANCY
SUPV: CAYTON MARTINEZ
REP: Liz Martinez
PLNR: JEFF BREWER
SCALE: 1"=80'
DATE: 06/11/05

ENGINEERING AND PLANNING DEPT.
2445 SKYWAY DRIVE
SANTA MARIA, CALIF. 93455

PHONE #: (805)-346-2232 FAX #: (805)-346-2235
PACIFIC GAS AND ELECTRIC COMPANY

CO:
SD:
NOTIF.: 101707647
Other: 15B116C3
SHT: 1 OF 1 SHEETS
PM: 30447465 REV. 1

* - 30447465_DWG C. 80 CON _1_ PAGE 1 - 12/2/2005 7:50:27 AM