






# **Appendix A Storm Drain Project Details**

## **Appendix A Storm Drain Project Details**

---


---

ROAD NO.	JOB NO.	SHEET NO.	TOTAL SHEETS
		1	1

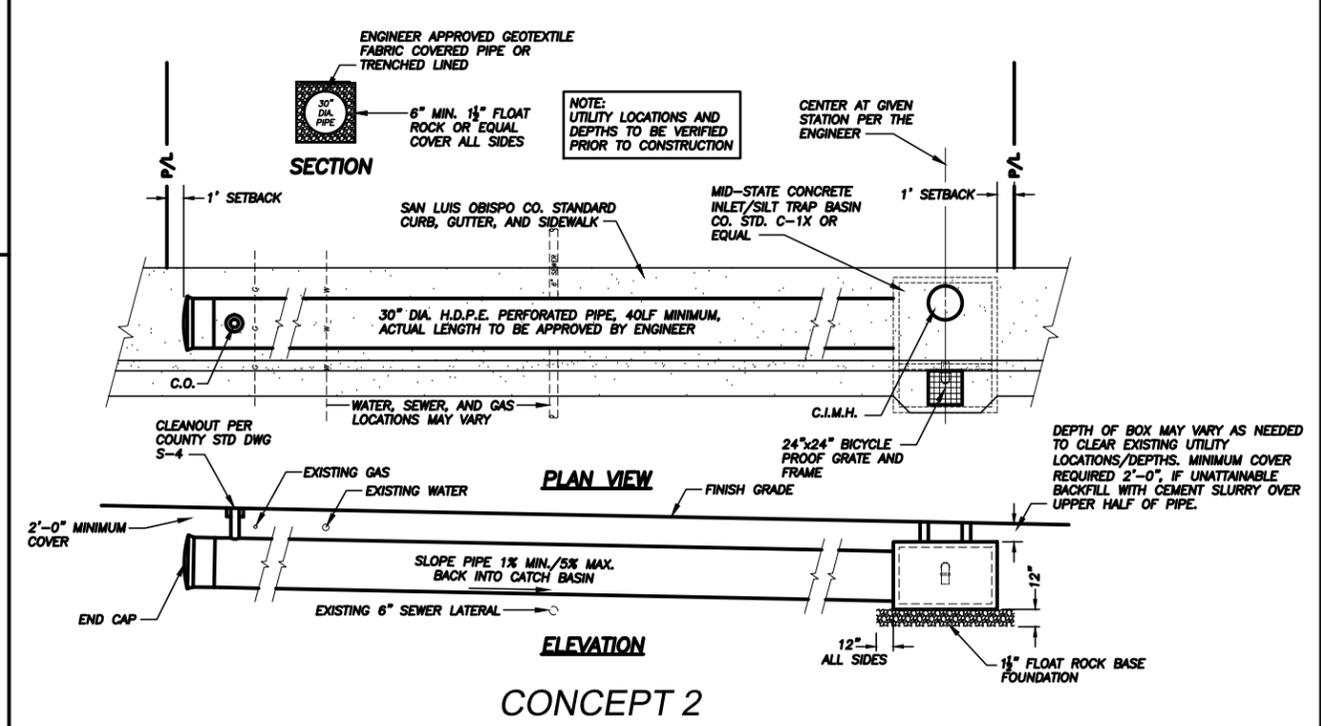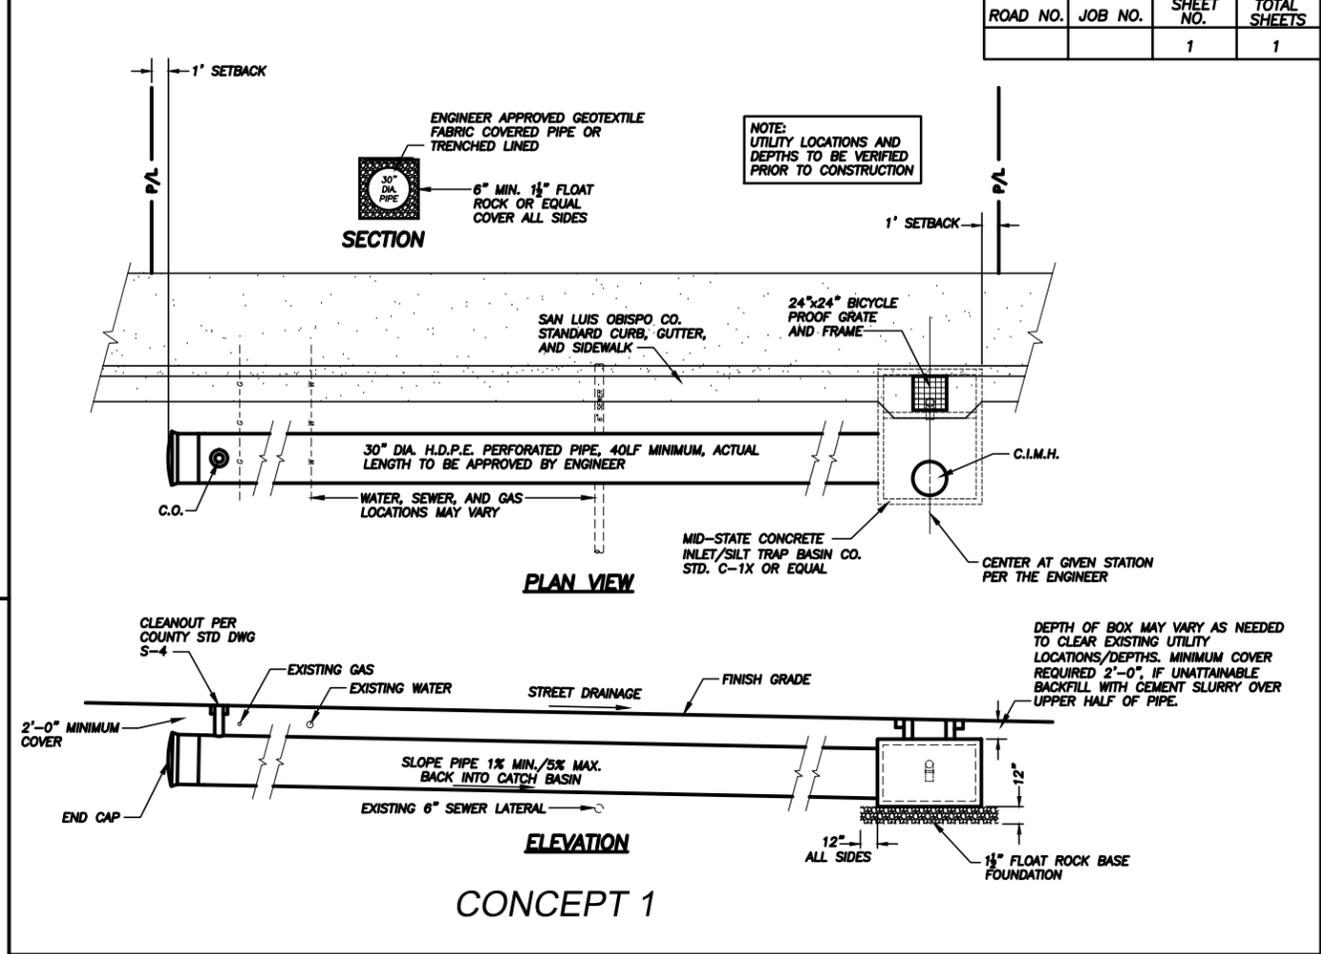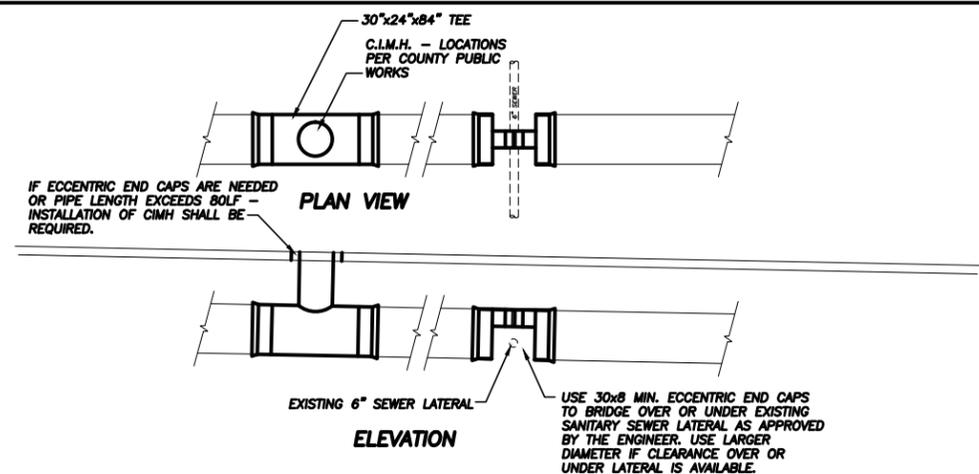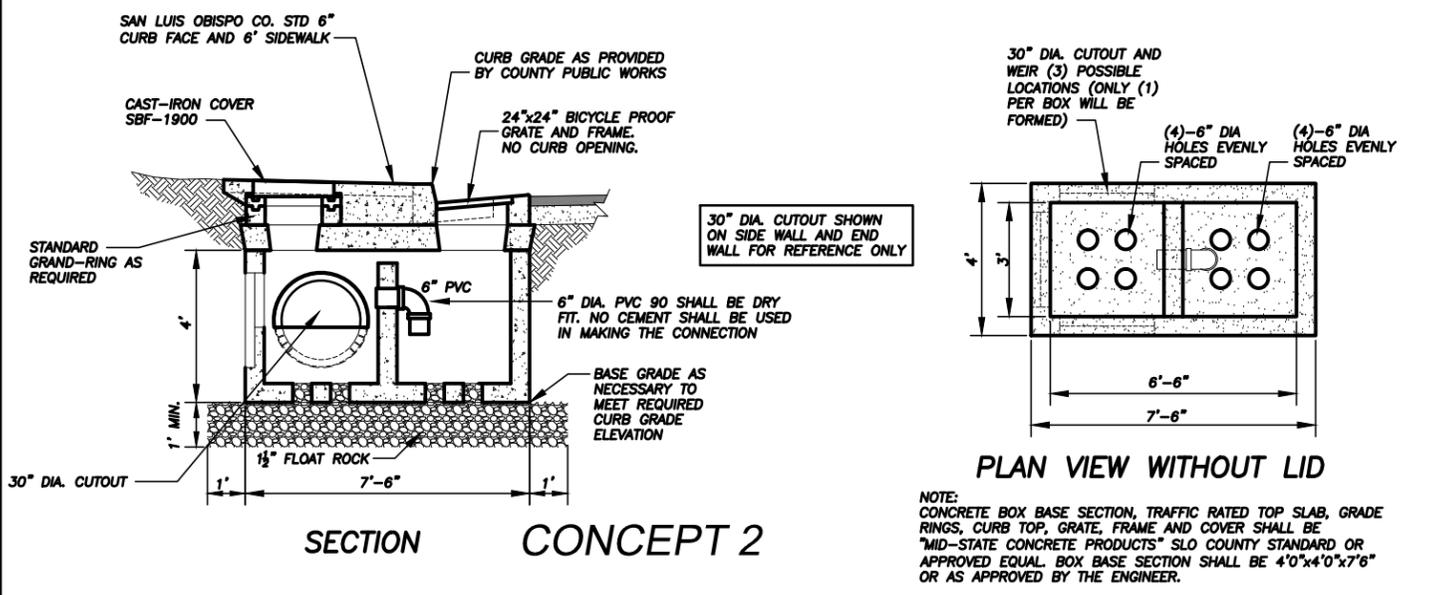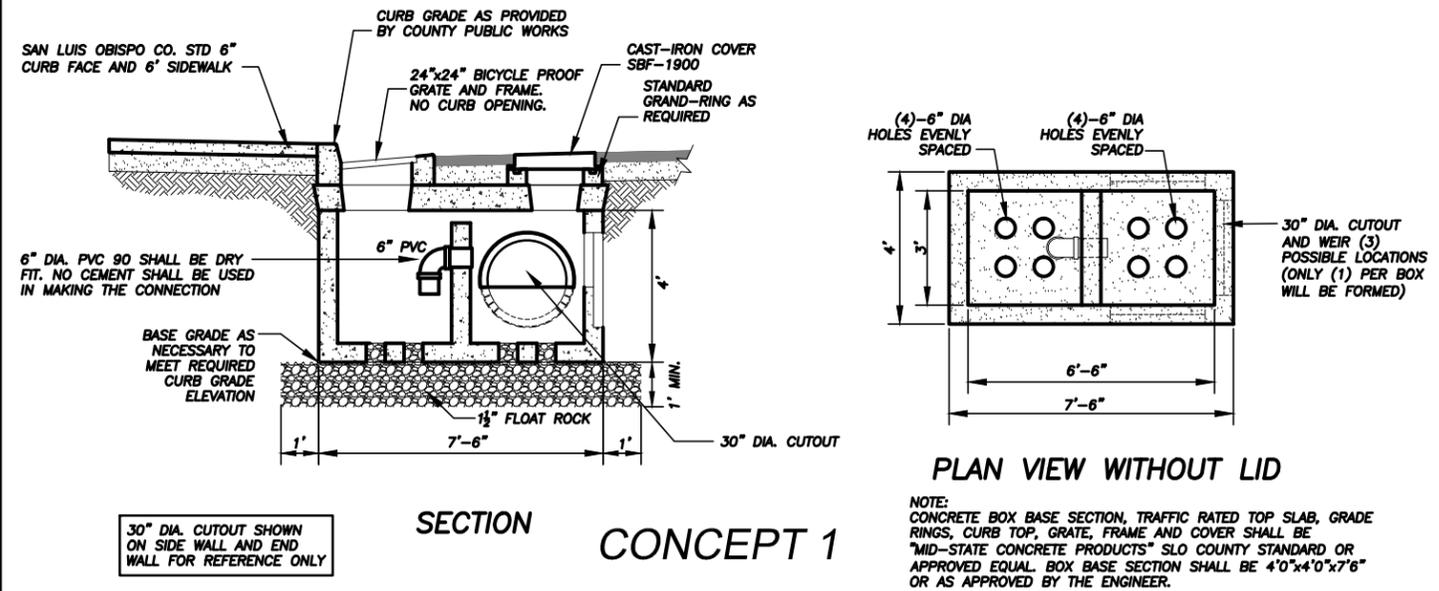


DRAINAGE IMPROVEMENTS					
SILT TRAP DETENTION BASIN					
OCEANO, CA					
Designer	Date	Drawn By	Date	Design Engineer	Date
S. JONES	1/2012	C. COX	12/2003	J. WERST	1/2011

ROAD NO.	JOB NO.	SHEET NO.	TOTAL SHEETS
		1	2

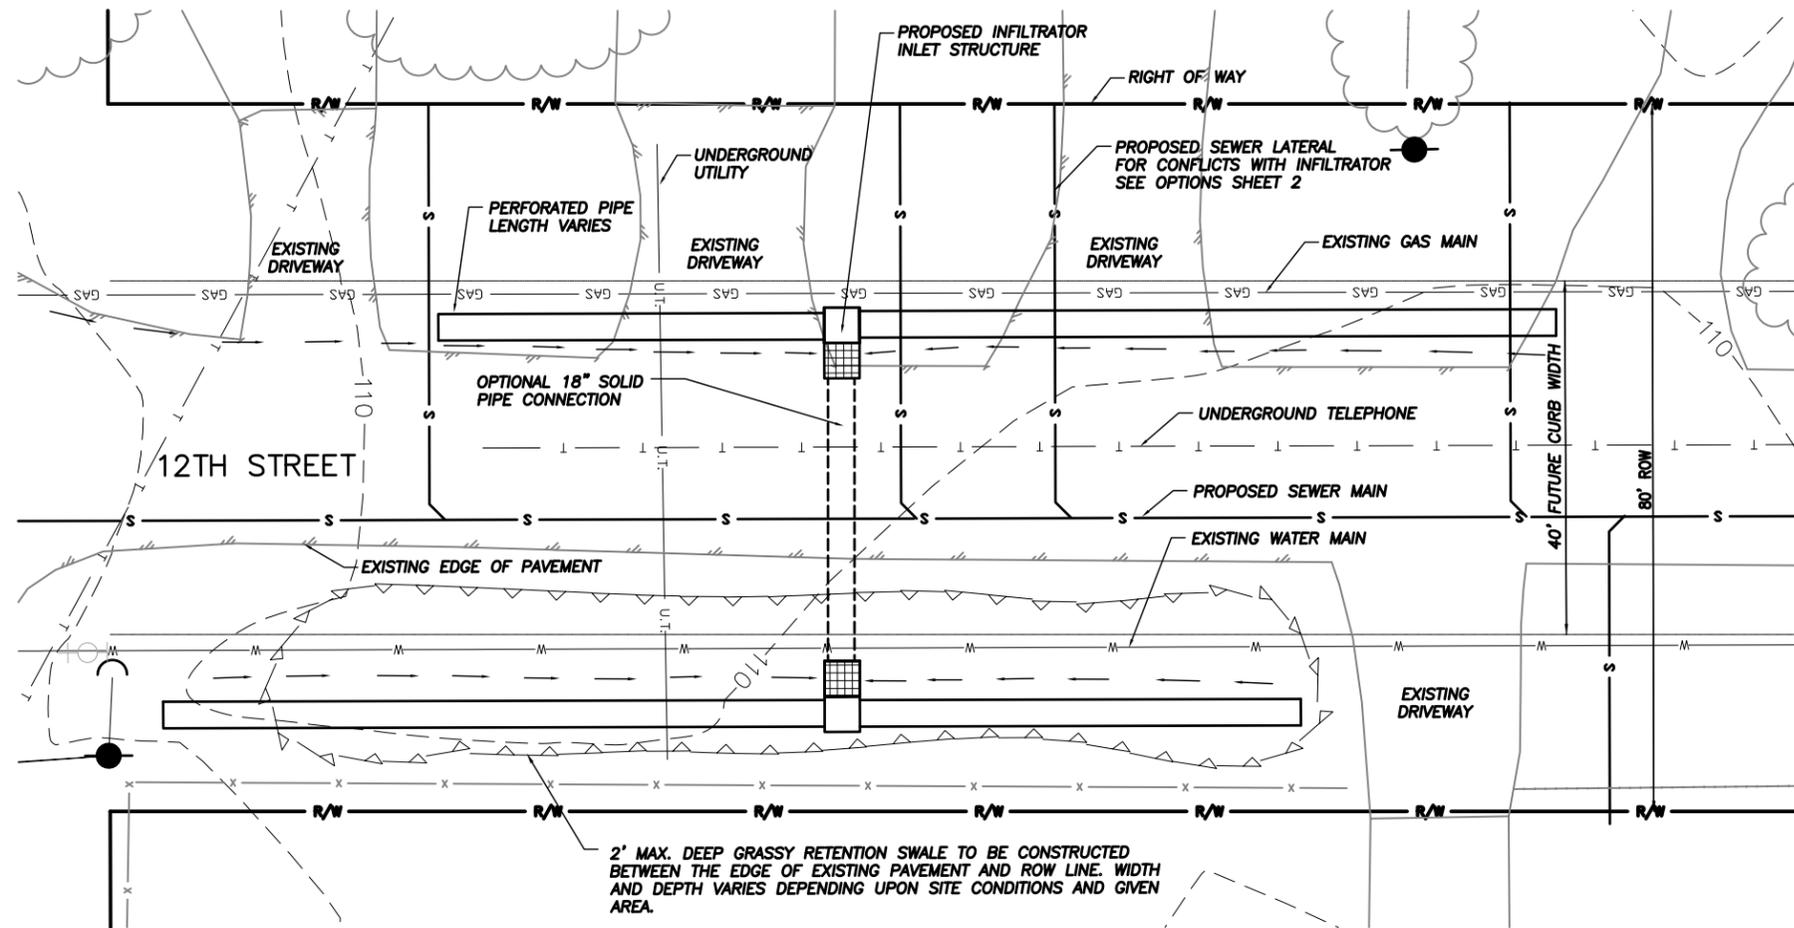

PLAN VIEW - TYPICAL RETENTION SWALE AND INFILTRATOR INSTALLATION






- NOTE:**
- 1.) PRIOR TO DIGGING CALL USA NORTH TO LOCATE AND MARK EXISTING UTILITIES. 1-800-227-2600
  - 2.) CONTRACTOR TO POTHOLE AND VERIFY LOCATIONS OF ALL UTILITIES PRIOR TO TRENCHING.
  - 3.) EXACT LOCATION OF INFILTRATORS AND RETENTION SWALES SHALL BE DETERMINED IN THE FIELD AT TIME OF CONSTRUCTION. LOCATIONS SHOWN ON THIS PLAN ARE APPROXIMATE.
  - 4.) SEE SHEET 2 FOR INFILTRATOR DETAILS
  - 5.) INFILTRATORS SHALL BE INSTALLED AT LOCATIONS WHERE SUITABLE SOIL CONDITIONS ALLOW FOR GOOD INFILTRATION RATES.

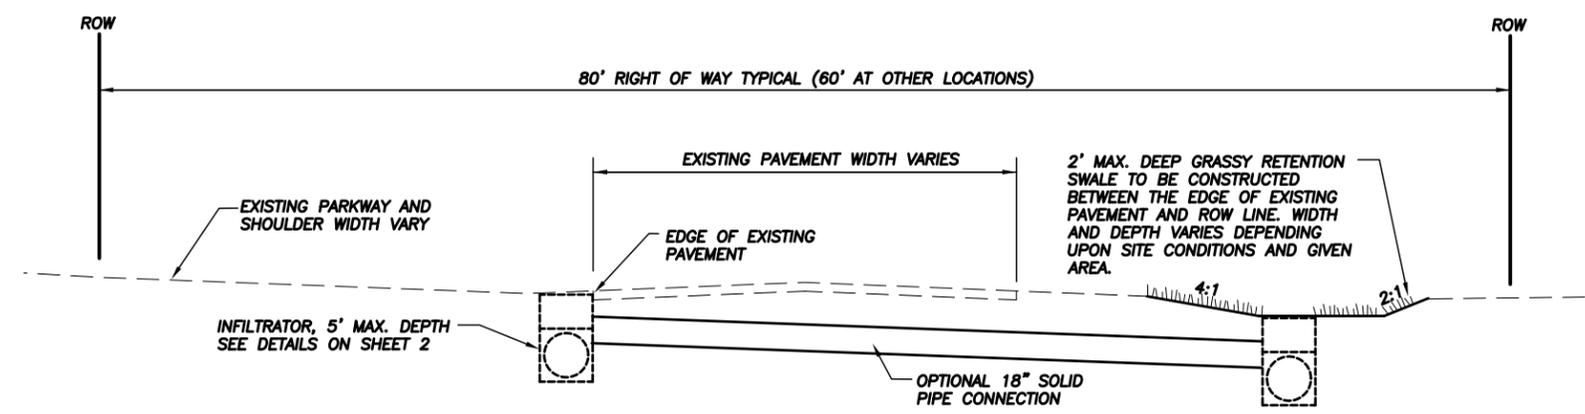

SECTION VIEW - TYPICAL RETENTION SWALE AND INFILTRATOR

DRAINAGE IMPROVEMENTS					
RETENTION SWALE AND INFILTRATOR					
LOS OSOS, CA					
Designer	Date	Drawn By	Date	Design Engineer	Date
S. JONES	1/2012	S. JONES	12/2003	J. WERST	1/2011

ROAD NO.	JOB NO.	SHEET NO.	TOTAL SHEETS
		2	2

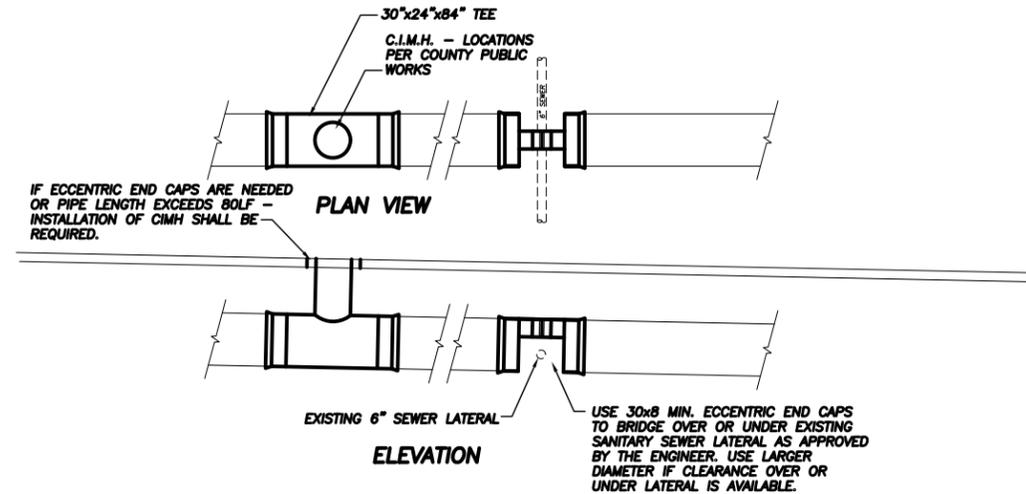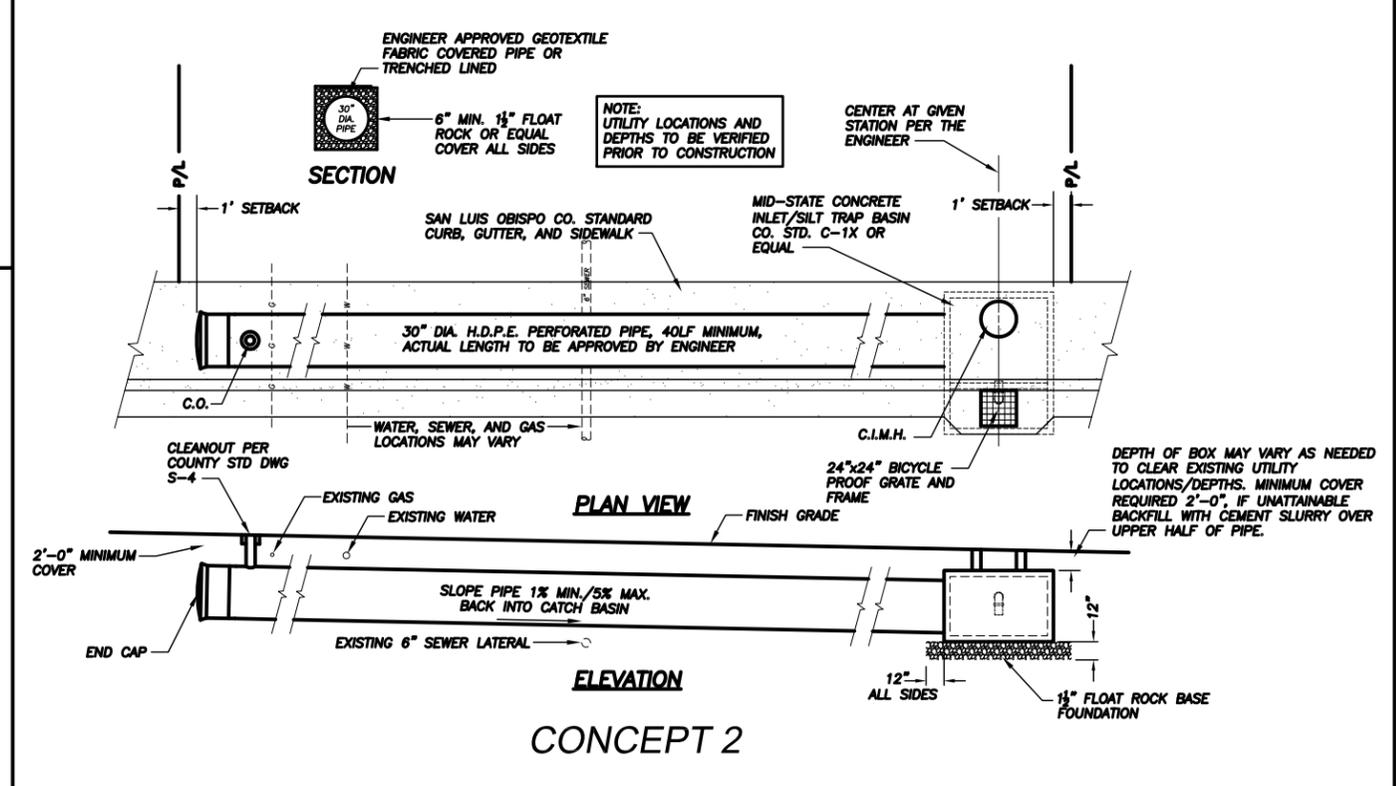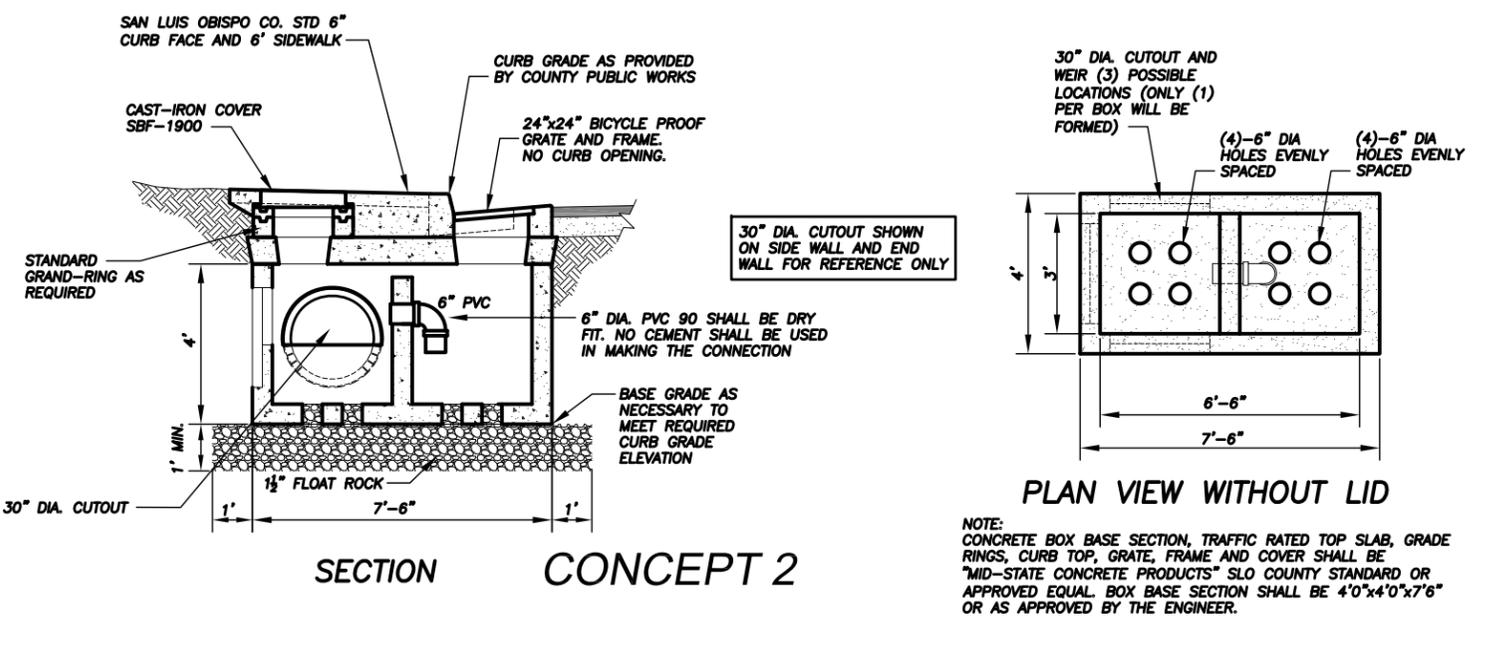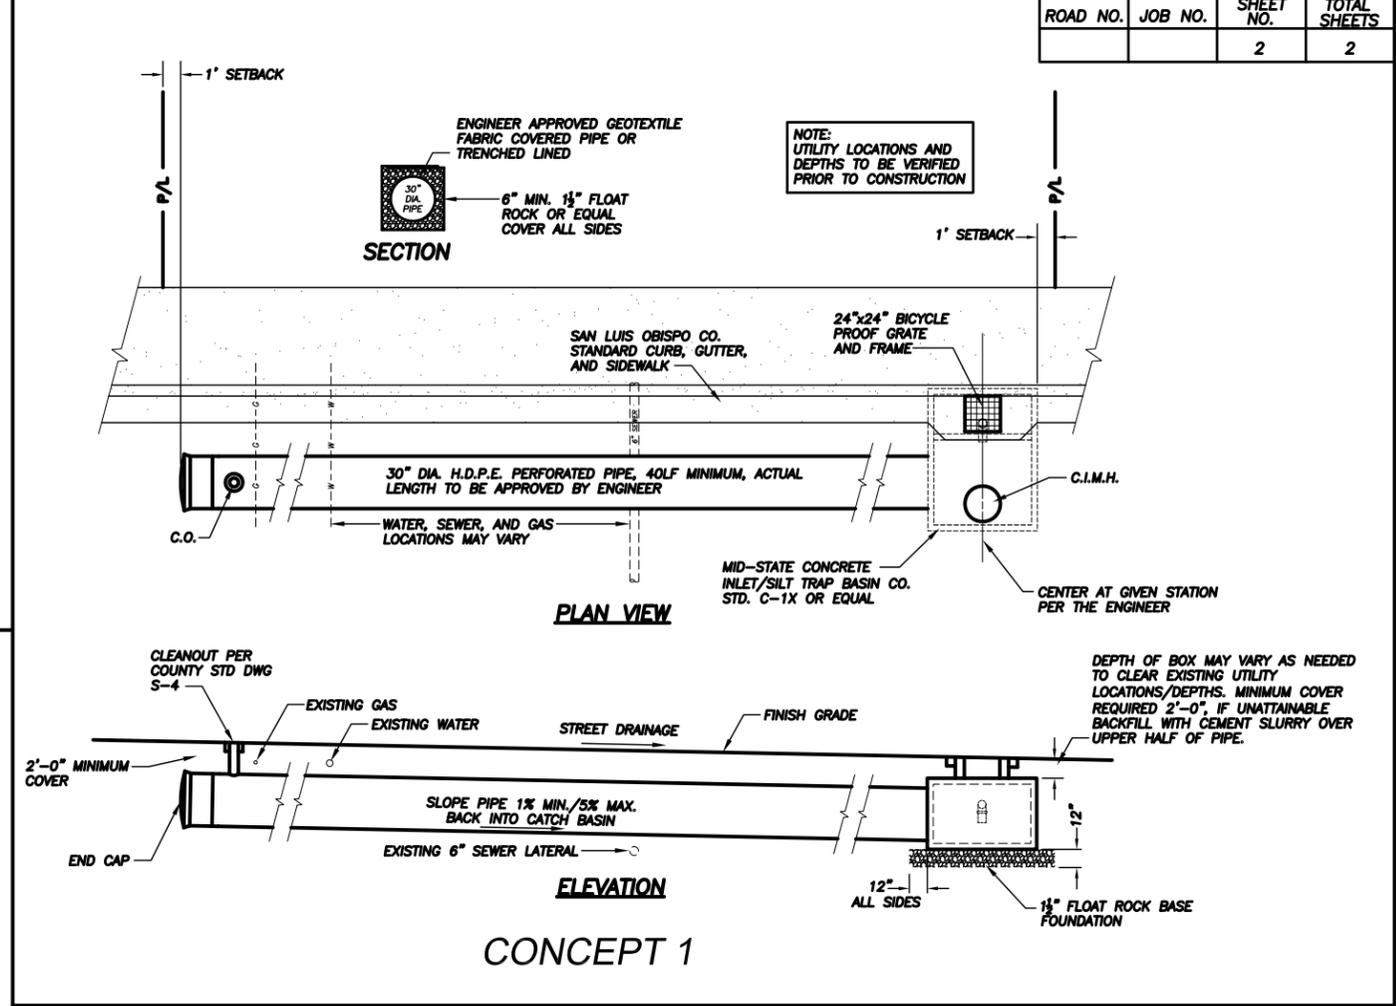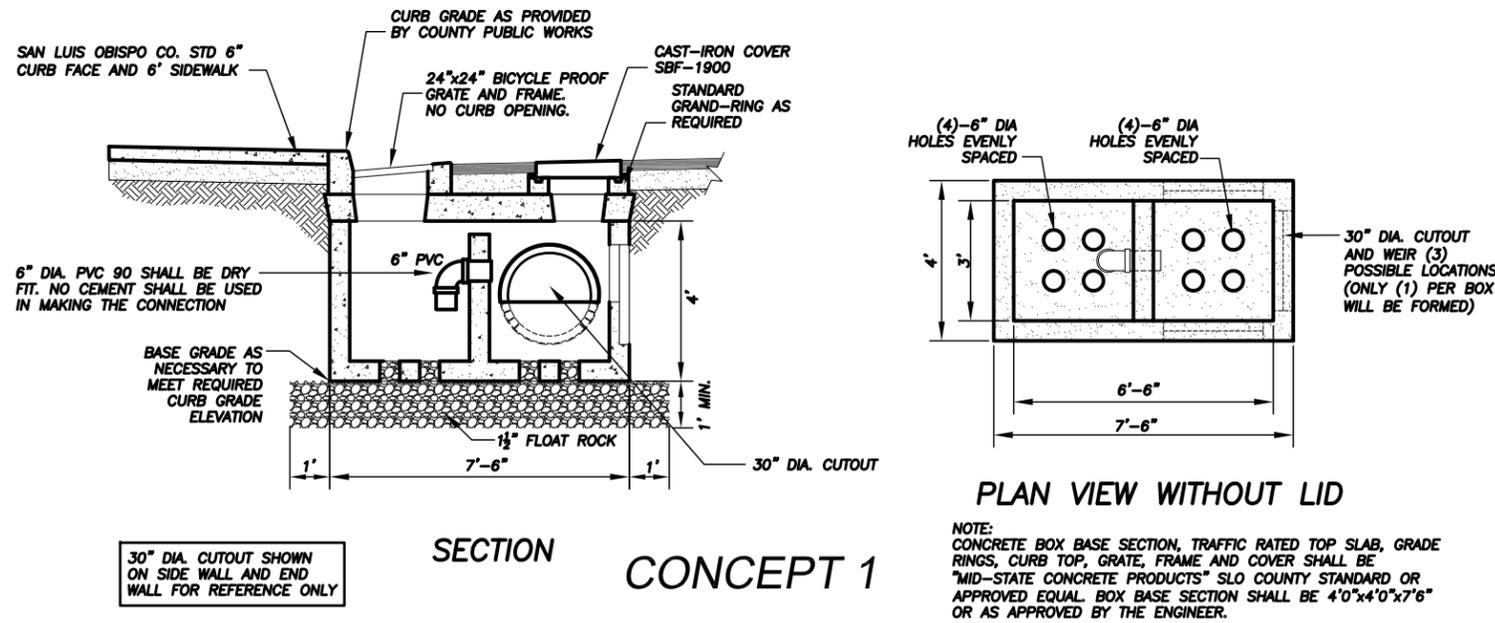

CONFLICT WITH SEWER LATERAL DETAIL AND AUXILLARY MANHOLE ACCESS DETAIL

DRAINAGE IMPROVEMENTS					
INFILTRATOR BASIN					
LOS OSOS, CA					
Designer	Date	Drawn By	Date	Design Engineer	Date
S. JONES	1/2012	C. COX	12/2003	J. WERST	1/2011