

ROAD NO.	JOB NO.	SHEET NO.	TOTAL SHEETS
5285	245R12B515	1	2

INDEX OF SHEETS

SHEET NO. 1	TITLE SHEET
SHEET NO. 2	TYPICAL SECTIONS & DETAILS


**COUNTY OF SAN LUIS OBISPO, CALIFORNIA
PUBLIC WORKS DEPARTMENT**

APPROVED: July 5, 2010
Dave Flynn
DEPUTY DIRECTOR OF PUBLIC WORKS - ENGINEERING SERVICES
RCE 43933 (Exp. 6-30-2011)

PLANS FOR IMPROVEMENTS ALONG CHOLAME VALLEY ROAD
BETWEEN STATE HIGHWAY 46 AND MONTEREY COUNTY LINE
COUNTY OF SAN LUIS OBISPO, CA.
CONTRACT NO. 245R12B515

To Be Supplemented By State Standard Plans Dated May, 2006

MONTEREY COUNTY

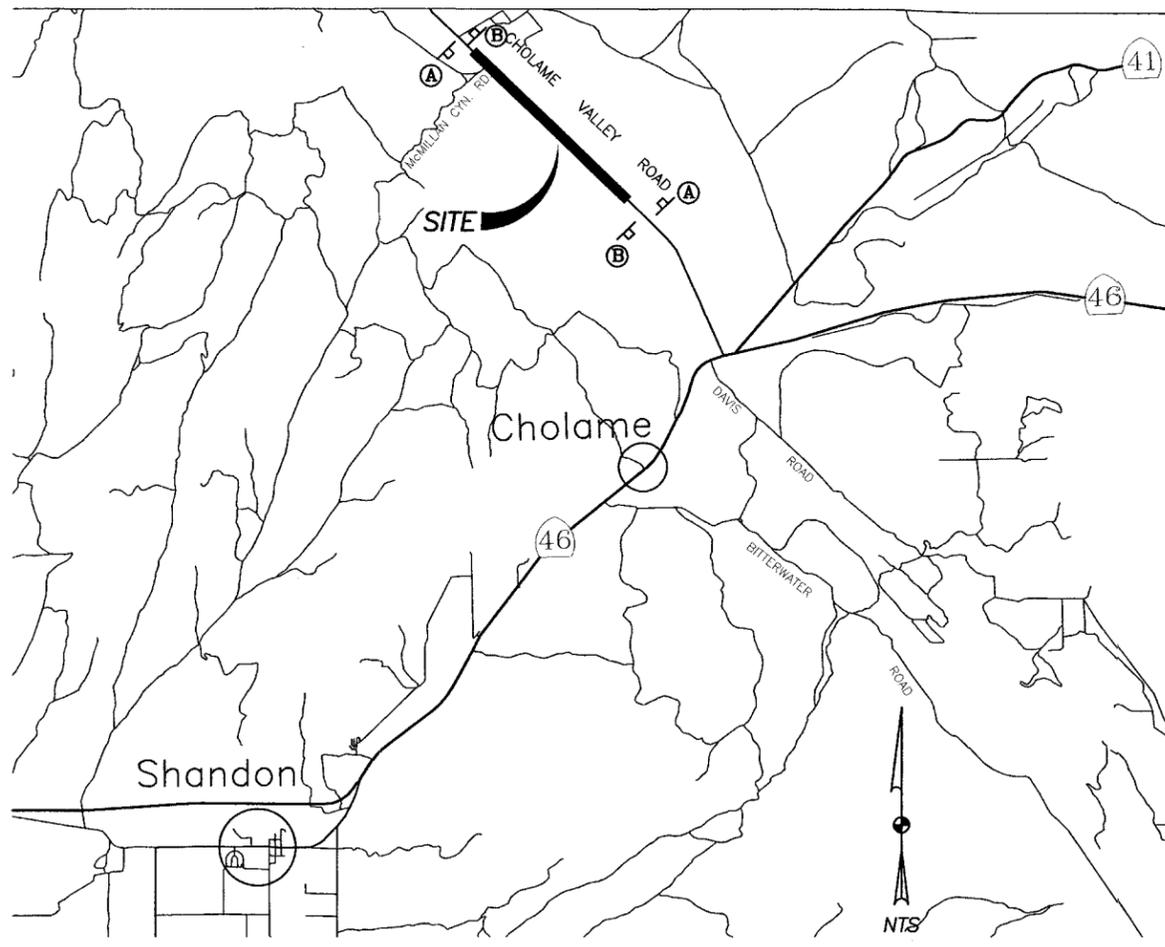


CONSTRUCTION AREA SIGNS

- Ⓐ 48" x 48" C18 "ROAD CONSTRUCTION AHEAD"
- Ⓑ 60" x 24" C13 "END CONSTRUCTION"

CONVENTIONAL SYMBOLS

Fence	--- x --- x --- x ---
Unfenced Property Line	-----
Right of Way Line	=====
Traveled Way	=====
Culvert	----- or -----
Drop Inlet	□
Utility Pole	•
Power Tower	⊗
Stream	~~~~~
Railroad Tracks	+++++
Top of Cut/Toe of Fill	----- S/F -----
Base or Survey Line	----- 54' -----


LOCATION MAP

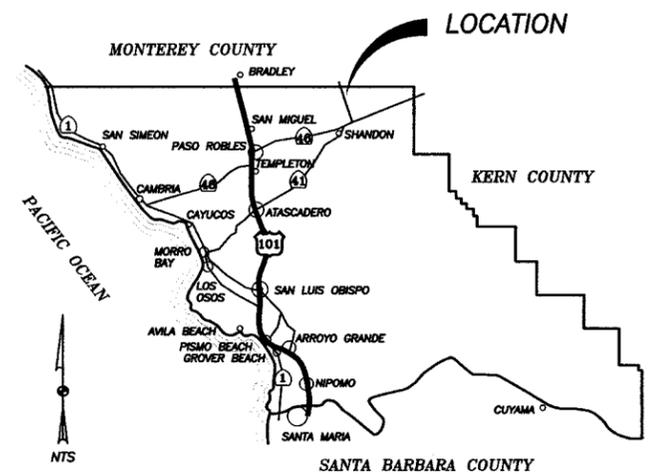

VICINITY MAP



CHOLAME VALLEY ROAD IMPROVEMENTS					
TITLE SHEET					
SAN LUIS OBISPO COUNTY, CA.					
Designer	Date	Drawn By	Date	Design Engineer	Date
M. BRITTON	6-2010	b isbell	9-2007	J. WERST	6-2010

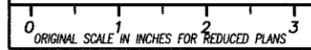

ROAD NO.	JOB NO.	SHEET NO.	TOTAL SHEETS
5285	245R12B515	2	2

BENCHMARK:
 BM# TBM CP8 ELEV. 1156.39
 NAIL AND TIN 8.3' RT. OF STA. 226+90 CONST. CL
 NGVD29 DATUM





CONTROL
 NO SCALE


BENCHMARK:
 BM# C624 ELEV. 1142.16
 BRASS MONUMENT, 45 FEET EAST OF EAST END OF CATTLE GUARD,
 1' SOUTH OF FENCELINE, 52.7' RT. OF STA. 111+17 CONST. CL
 NGVD29 DATUM

BASIS OF BEARINGS
 THE LINE BETWEEN CONTROL POINTS 1 AND 2 ASSUMED TO BE N 40° 00' W BASED ON A
 COMPASS MEASUREMENT

LEGEND
 C.P. 1 SET SPIKE AND TIN, STA. 93+35.62 BASELINE
 C.P. 2 SET SPIKE AND TIN, STA. 113+79.72 BASELINE

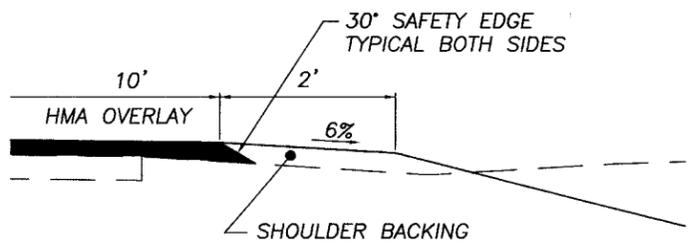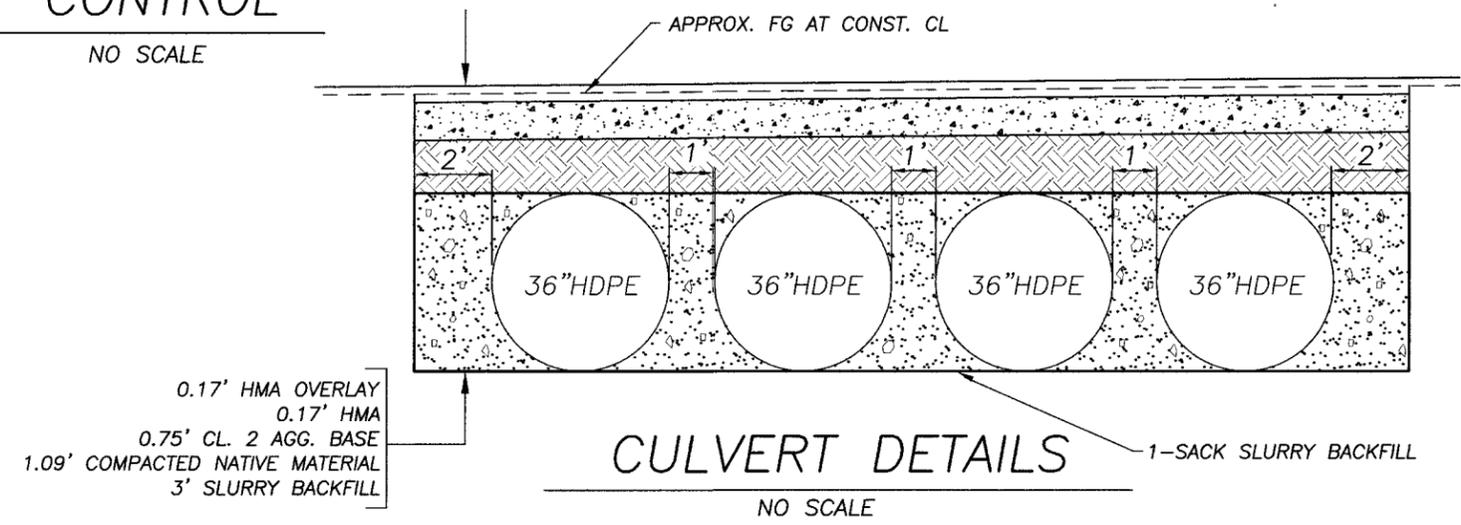


HMA OVERLAY SAFETY EDGE DETAIL
 NO SCALE

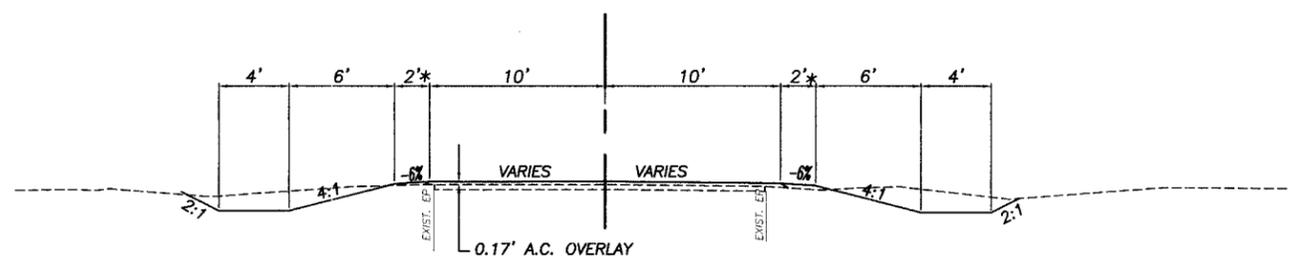

* PLACE SHOULDER BACKING USING EXCAVATED MATERIAL AS DIRECTED BY THE ENGINEER

CHOLAME VALLEY ROAD DITCHES
 STA. 125+40 TO 231+00
TYPICAL SECTIONS
 SCALE 1"=5'

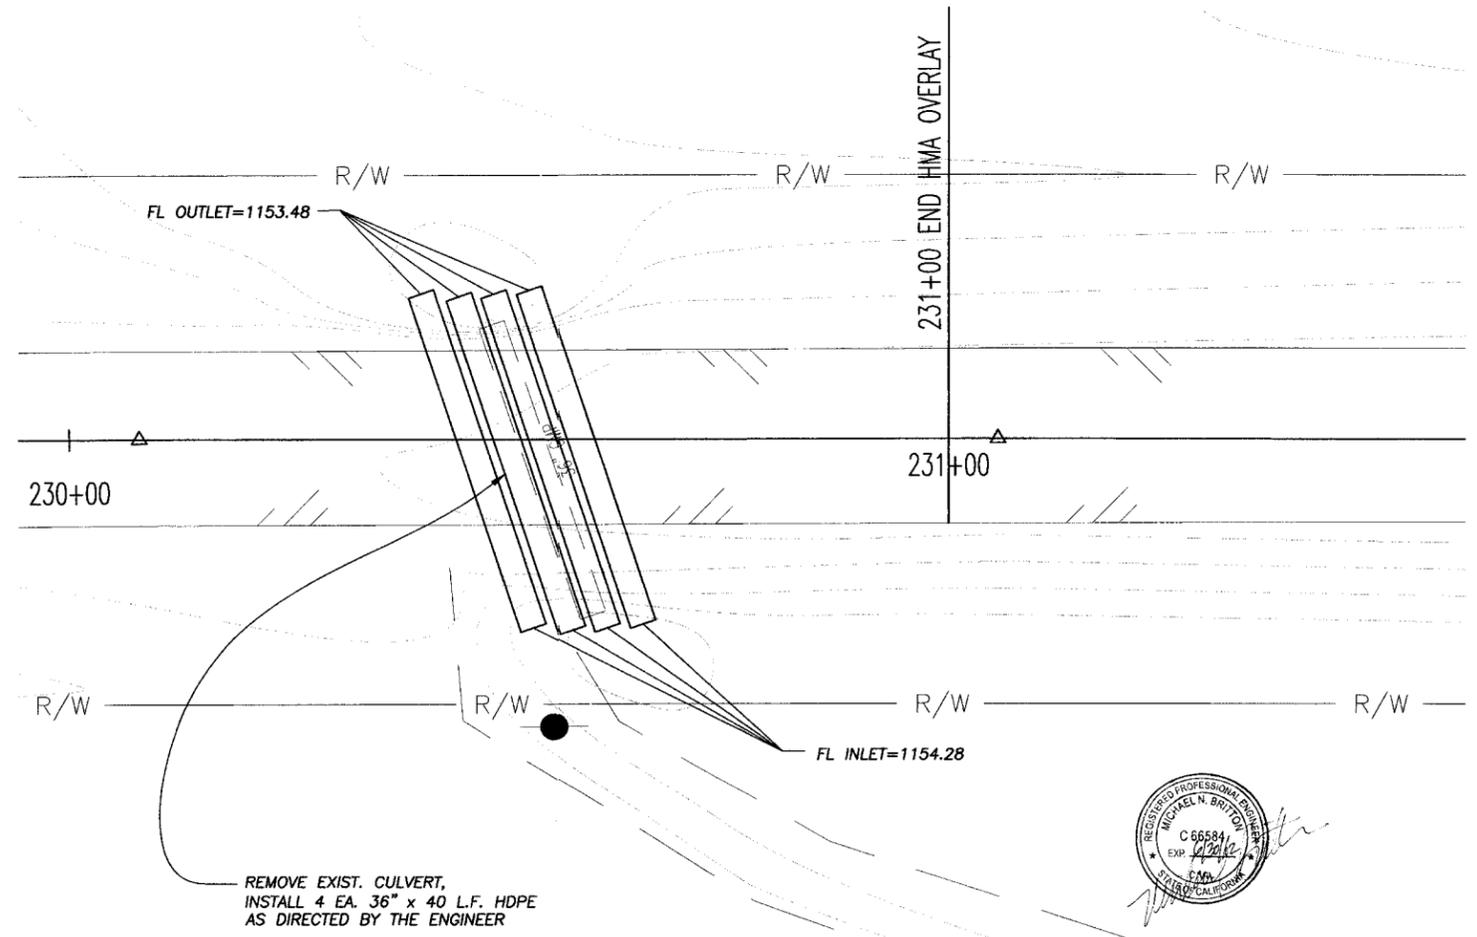

PLAN
 SCALE 1"=10'



CHOLAME VALLEY ROAD IMPROVEMENTS					
TYPICAL SECTION AND CONST. DETAILS					
SAN LUIS OBISPO COUNTY					
Designer	Date	Drawn By	Date	Design Engineer	Date
M. BRITTON	6-2010	b isbell	9-2007	J. WERST	6-2010

