

COUNTY OF SAN LUIS OBISPO, CALIFORNIA
PUBLIC WORKS DEPARTMENT
DESIGN DIVISION

2014-15 CHIP SEAL,
VARIOUS ROADS
SAN LUIS OBISPO COUNTY, CA
CONTRACT NO. 245R12B618

To Be Supplemented By State Standard Plans Dated May, 2006


INDEX OF SHEETS

SHEET NO.	VICINITY MAP
SHEET NO. 1	VICINITY MAP
SHEET NO. 2	SITE 1 - NORTH COUNTY WEST OF 101
SHEET NO. 3	SITE 2 - NORTH COUNTY EAST OF 101, NEAR PASO ROBLES
SHEET NO. 4	SITE 3 - NORTH COUNTY LA PANZA AREA
SHEET NO. 5	SITE 4 - NORHT COAST WEST OF SAN LUIS OBISPO
SHEET NO. 6	SITE 5 - SOUTHEAST SAN LUIS OBIPO
SHEET NO. 7	SITE 6 - SALINAS DAM ACCESS ROAD

NOTES:
"ROAD WORK AHEAD" SIGNS SHALL BE STATIONARY ON 4X6 WOOD POSTS, "END ROAD WORK" SIGNS ON 4X4 WOOD POSTS UNLESS OTHERWISE NOTED.

ALL CONSTRUCTION SIGNS SHALL BE PLACED APPROXIMATELY 4' OFF THE EDGE OF PAVEMENT POSITION OF SIGNS SHALL BE DETERMINED BY THE ENGINEER.

	TYPE	SIZE	SIGN NAME
▲	W20-1	48"x48"	"ROAD WORK AHEAD"
■	G20-2	36"x18"	"END ROAD WORK"

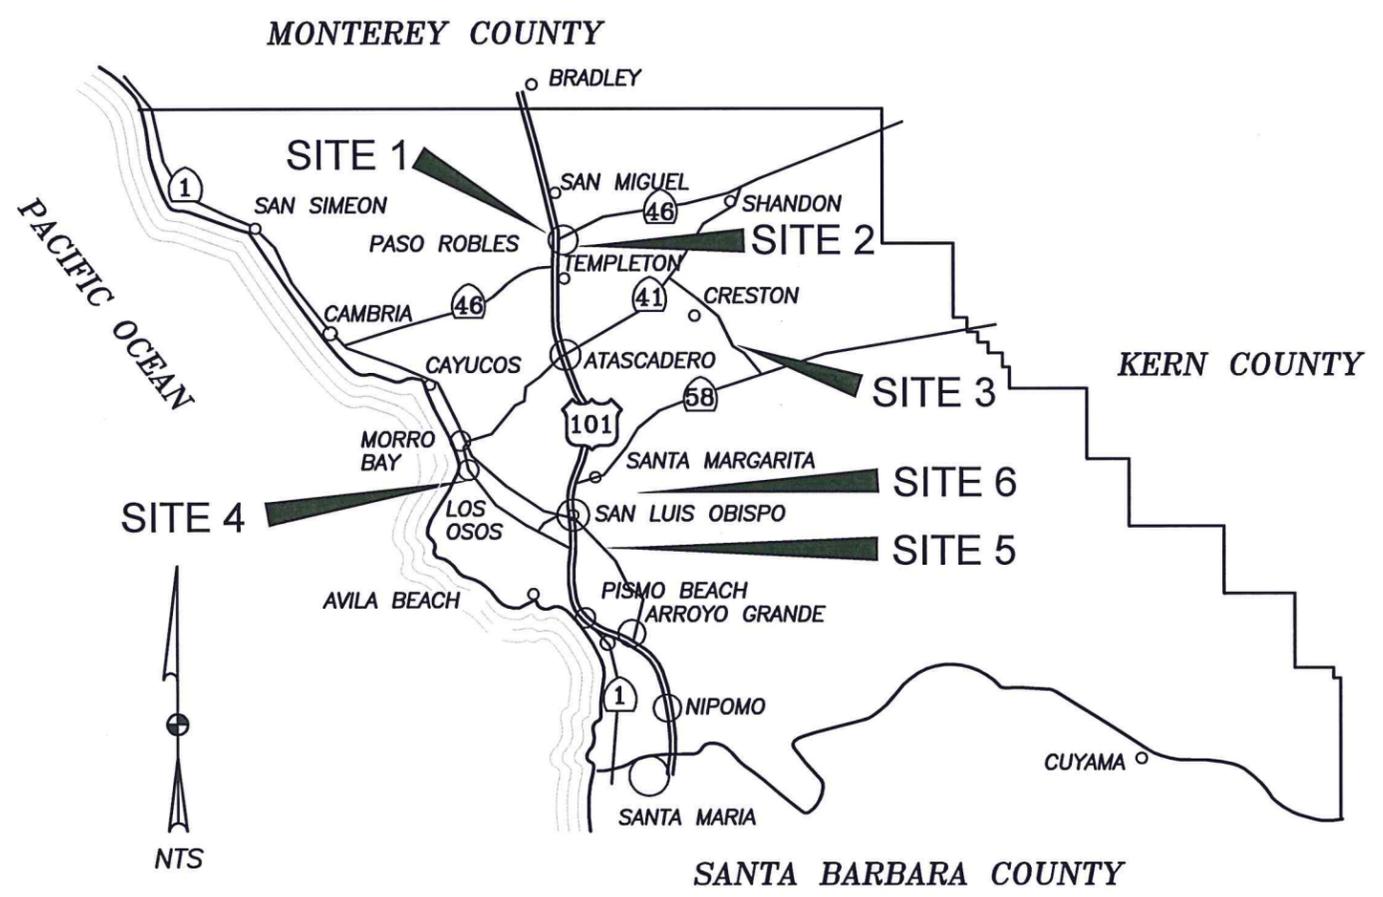


THE CONTRACTOR SHALL POSSESS THE CLASS (OR CLASSES) OF LICENSE AS SPECIFIED IN THE "NOTICE TO BIDDERS"

APPROVED: May 15, 2014
David Flynn
DEPUTY DIRECTOR OF PUBLIC WORKS
ENGINEERING SERVICES
R.C.E. 43933



COUNTY OF SAN LUIS OBISPO DEPARTMENT OF PUBLIC WORKS					
2014-15 CHIP SEAL, VARIOUS ROADS					
SAN LUIS OBISPO COUNTY, CONTRACT NO. 245R12B618					
VICINITY MAP					
SAN LUIS OBISPO COUNTY					
Designer	Date	Drawn By	Date	Design Engineer	Date
S JONES	5/2014	S JONES	5/2014	J. WERST	5/2014

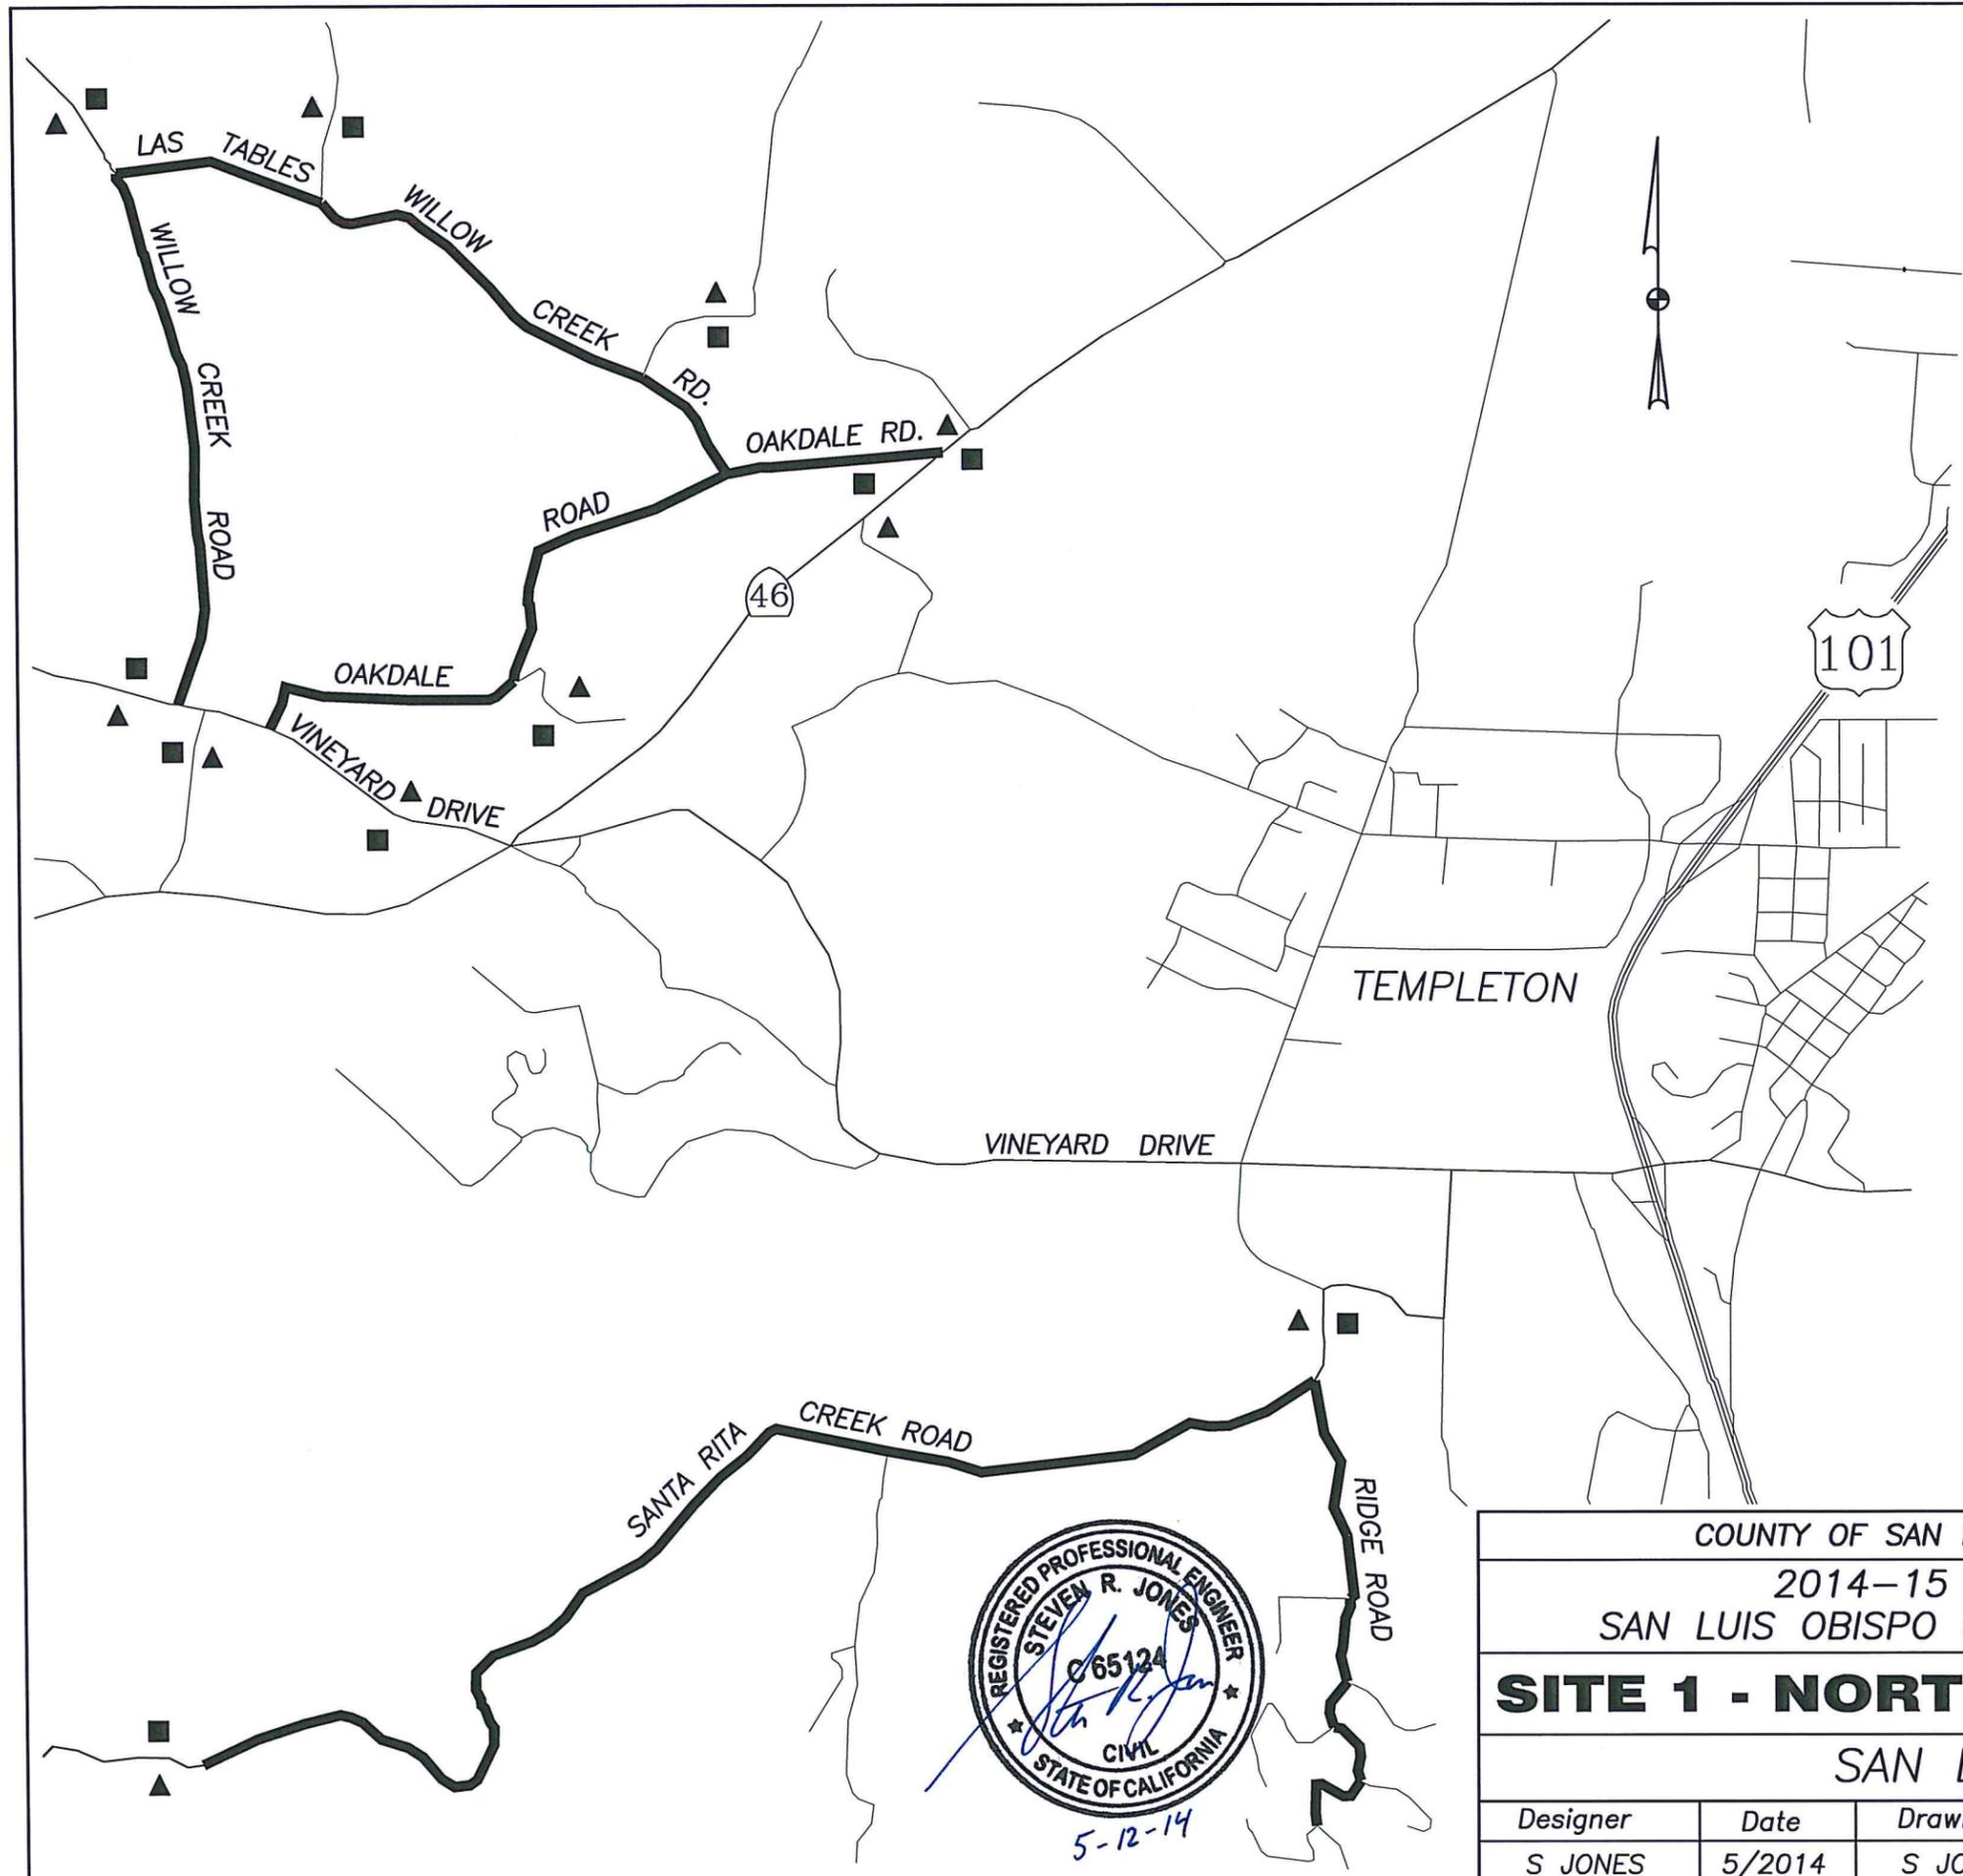


CHIP SEAL ROADS

ROAD NAME	AREA (SY)
WILLOW CREEK ROAD	13,933
LAS TABLES WILLOW CREEK ROAD	20,573
OAKDALE ROAD	23,653
SANTA RITA ROAD	39,236
RIDGE ROAD	13,264

TRAFFIC CONTROL SIGNAGE

	TYPE	SIZE	SIGN NAME	QTY.
▲	W20-1	48"x48"	"ROAD WORK AHEAD"	11
■	G20-2	36"x18"	"END ROAD WORK"	11

CONSTRUCTION AREA SIGNS SHALL BE PLACED 1500' IN ADVANCE AND BEYOND ANY PROJECT ROAD INTERSECTING A STATE HIGHWAY OR AS DIRECTED BY THE ENGINEER

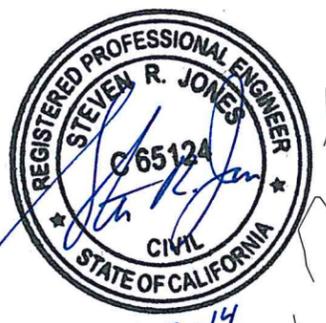


COUNTY OF SAN LUIS OBISPO DEPARTMENT OF PUBLIC WORKS

2014-15 CHIP SEAL, VARIOUS ROADS
SAN LUIS OBISPO COUNTY, CONTRACT NO. 245R12B618

SITE 1 - NORTH COUNTY WEST OF 101

SAN LUIS OBISPO COUNTY

Designer	Date	Drawn By	Date	Design Engineer	Date
S JONES	5/2014	S JONES	5/2014	J. WERST	5/2014

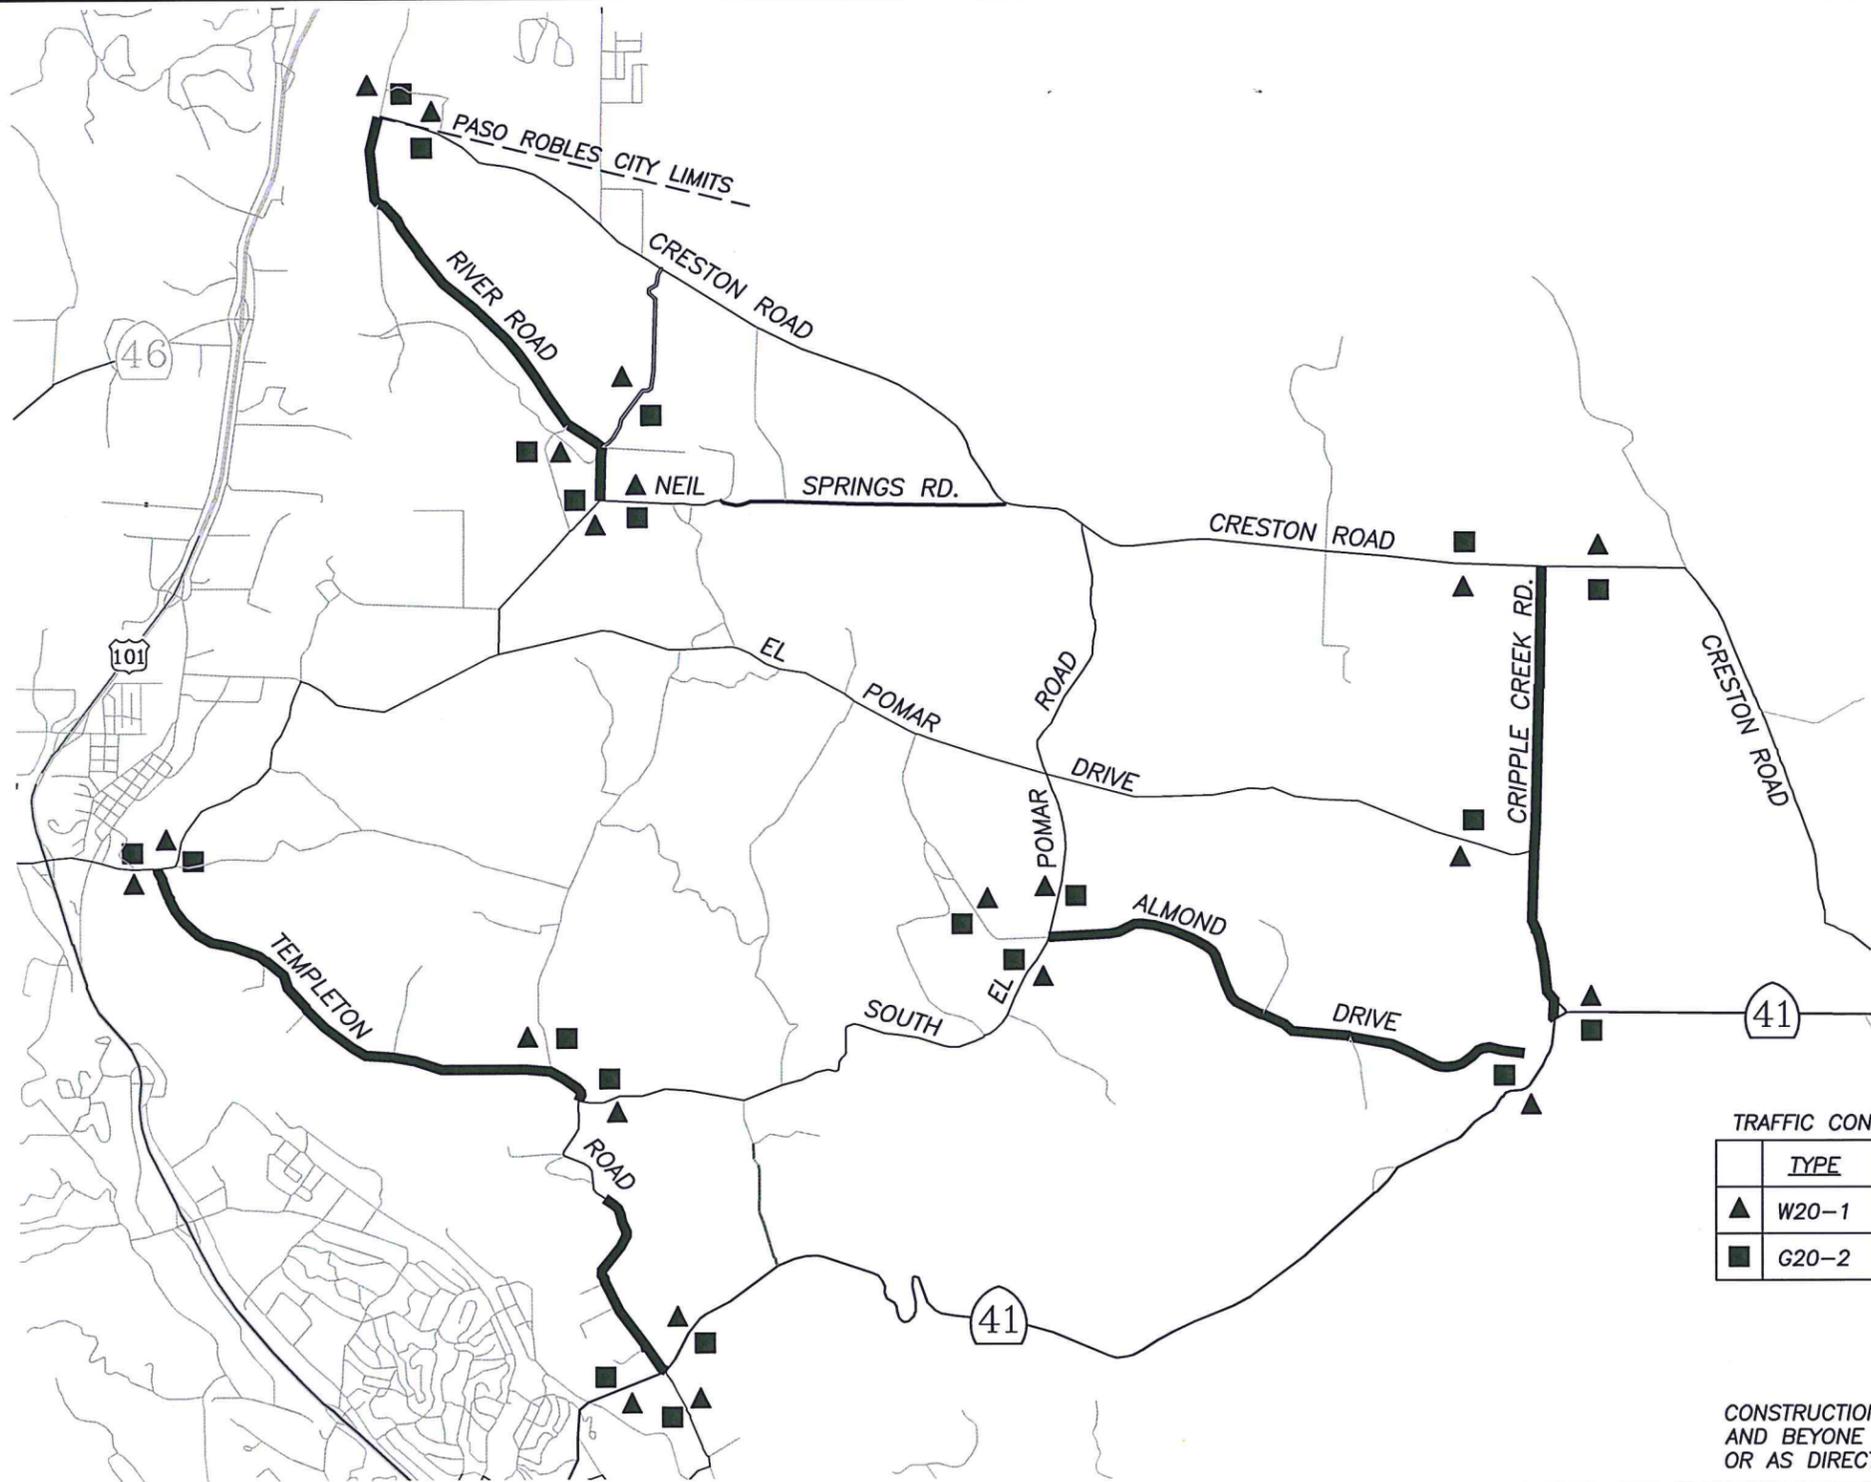

CHIP SEAL ROADS

ROAD NAME	AREA (SY)
RIVER ROAD, SOUTH	33,633
ALMOND DRIVE	12,320
TEMPLETON ROAD	58,981
CRIPPLE CREEK ROAD	33,929

TRAFFIC CONTROL SIGNAGE

	TYPE	SIZE	SIGN NAME	QTY.
▲	W20-1	48"x48"	"ROAD WORK AHEAD"	21
■	G20-2	36"x18"	"END ROAD WORK"	21


CONSTRUCTION AREA SIGNS SHALL BE PLACED 1500' IN ADVANCE AND BEYOND ANY PROJECT ROAD INTERSECTING A STATE HIGHWAY OR AS DIRECTED BY THE ENGINEER



5-15-14

COUNTY OF SAN LUIS OBISPO DEPARTMENT OF PUBLIC WORKS
2014-15 CHIP SEAL, VARIOUS ROADS
SAN LUIS OBISPO COUNTY, CONTRACT NO. 245R12B618
SITE 2 - NORTH COUNTY EAST OF 101
SAN LUIS OBISPO COUNTY

Designer	Date	Drawn By	Date	Design Engineer	Date
S JONES	5/2014	S JONES	5/2014	J. WERST	5/2014

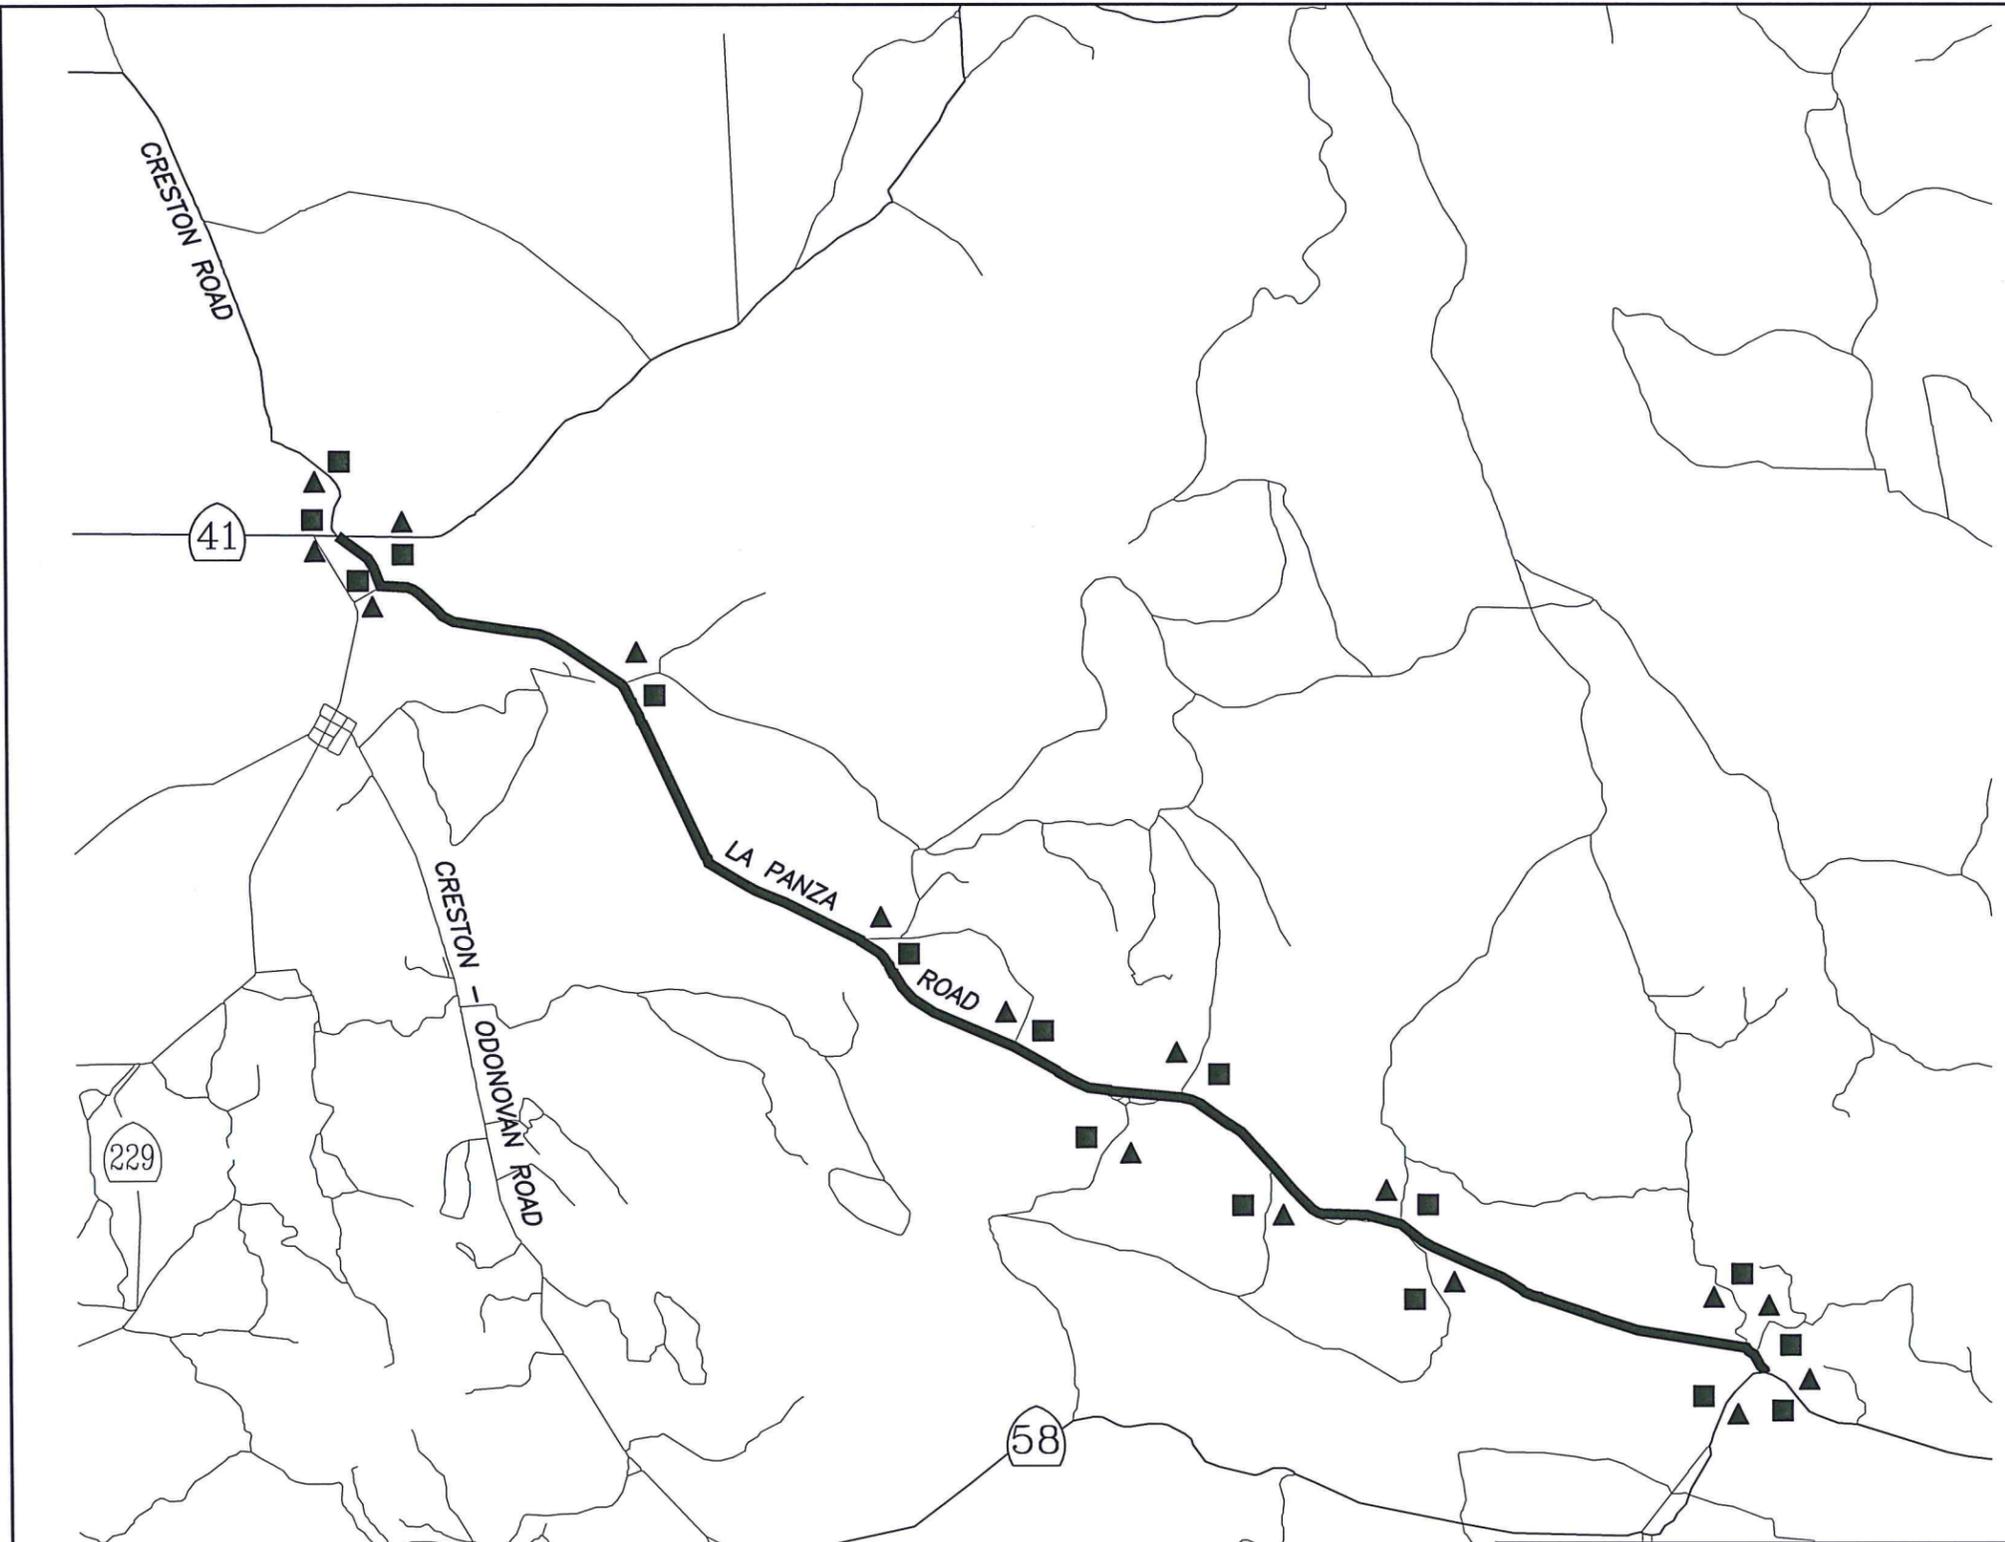

CHIP SEAL ROADS

ROAD NAME	AREA (SY)
LA PANZA ROAD	161,473


TRAFFIC CONTROL SIGNAGE

	TYPE	SIZE	SIGN NAME	QTY.
▲	W20-1	48"x48"	"ROAD WORK AHEAD"	16
■	G20-2	36"x18"	"END ROAD WORK"	16

CONSTRUCTION AREA SIGNS SHALL BE PLACED 1500' IN ADVANCE AND BEYOND ANY PROJECT ROAD INTERSECTING A STATE HIGHWAY OR AS DIRECTED BY THE ENGINEER



COUNTY OF SAN LUIS OBISPO DEPARTMENT OF PUBLIC WORKS					
2014-15 CHIP SEAL, VARIOUS ROADS					
SAN LUIS OBISPO COUNTY, CONTRACT NO. 245R12B618					
SITE 3 - LA PANZA ROAD AREA					
SAN LUIS OBISPO COUNTY					
Designer	Date	Drawn By	Date	Design Engineer	Date
S JONES	5/2014	S JONES	5/2014	J. WERST	5/2014

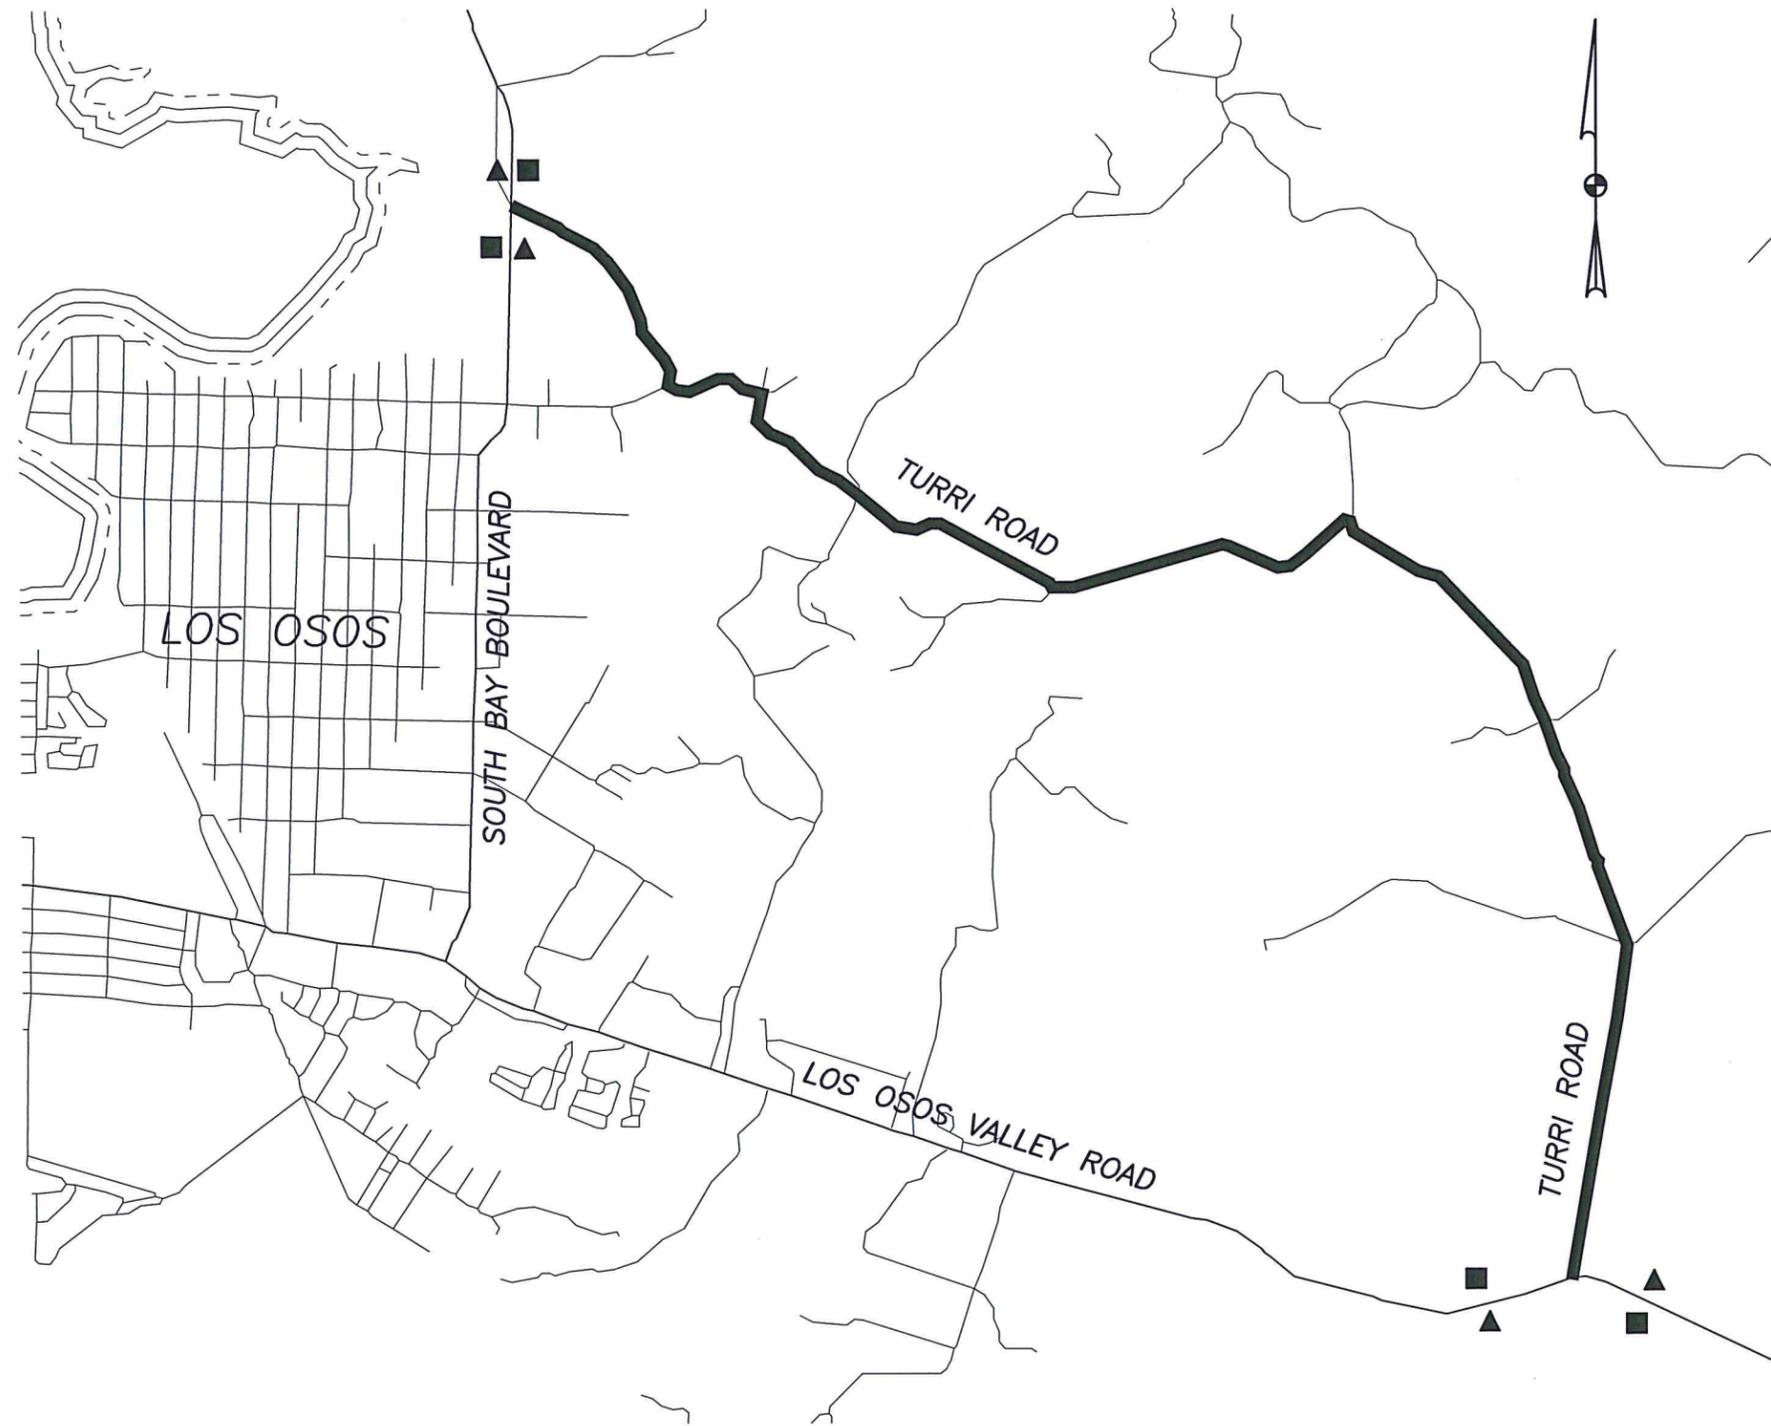

CHIP SEAL ROADS

ROAD NAME	AREA (SY)
TURRI ROAD	38,720

TRAFFIC CONTROL SIGNAGE


	TYPE	SIZE	SIGN NAME	QTY.
▲	W20-1	48"x48"	"ROAD WORK AHEAD"	4
■	G20-2	36"x18"	"END ROAD WORK"	4

CONSTRUCTION AREA SIGNS SHALL BE PLACED 1500' IN ADVANCE AND BEYOND ANY PROJECT ROAD INTERSECTING A STATE HIGHWAY OR AS DIRECTED BY THE ENGINEER



5-12-14

COUNTY OF SAN LUIS OBISPO DEPARTMENT OF PUBLIC WORKS					
2014-15 CHIP SEAL, VARIOUS ROADS					
SAN LUIS OBISPO COUNTY, CONTRACT NO. 245R12B618					
SITE 4 - TURRI ROAD					
SAN LUIS OBISPO COUNTY					
Designer	Date	Drawn By	Date	Design Engineer	Date
S JONES	5/2014	S JONES	5/2014	J. WERST	5/2014

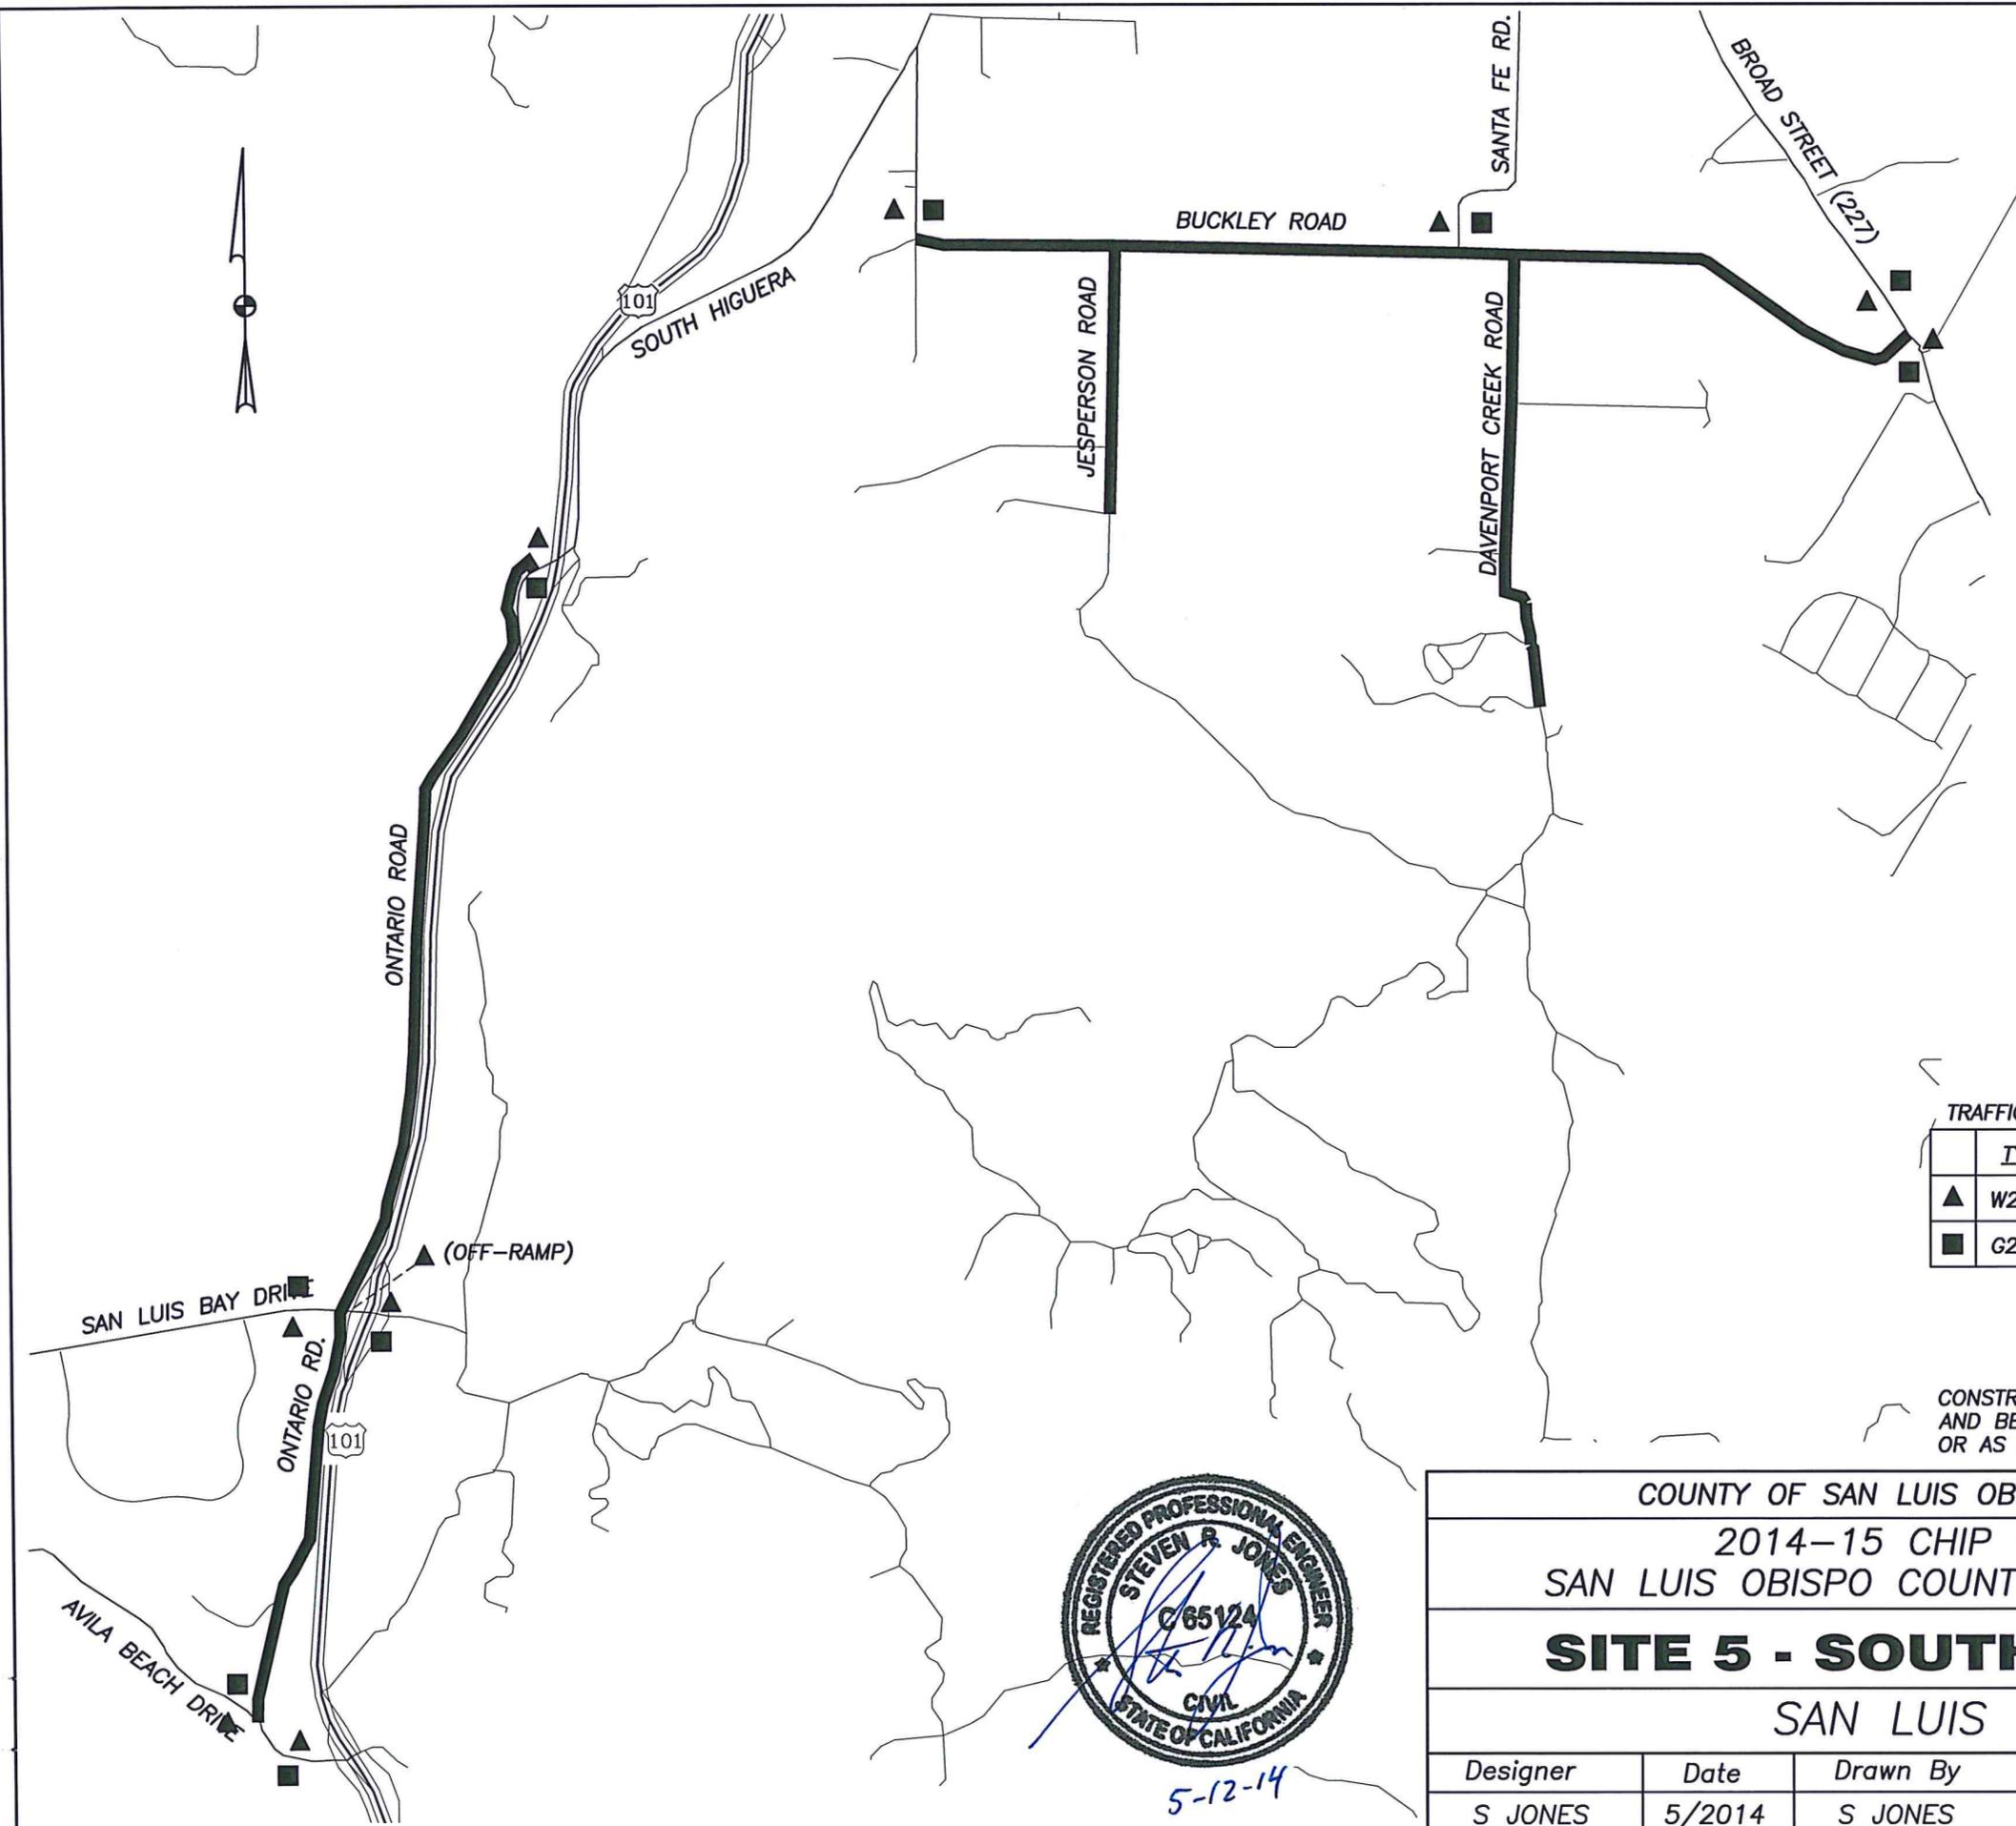

CHIP SEAL ROADS

ROAD NAME	AREA (SY)
BUCKLEY ROAD	47,693
DAVENPORT CREEK ROAD	13,166
JESPERSON ROAD	9,251
ONTARIO ROAD	53,857

TRAFFIC CONTROL SIGNAGE


	TYPE	SIZE	SIGN NAME	QTY.
▲	W20-1	48"x48"	"ROAD WORK AHEAD"	10
■	G20-2	36"x18"	"END ROAD WORK"	9

CONSTRUCTION AREA SIGNS SHALL BE PLACED 1500' IN ADVANCE AND BEYOND ANY PROJECT ROAD INTERSECTING A STATE HIGHWAY OR AS DIRECTED BY THE ENGINEER



5-12-14

COUNTY OF SAN LUIS OBISPO DEPARTMENT OF PUBLIC WORKS					
2014-15 CHIP SEAL, VARIOUS ROADS					
SAN LUIS OBISPO COUNTY, CONTRACT NO. 245R12B618					
SITE 5 - SOUTH AND EAST OF SLO					
SAN LUIS OBISPO COUNTY					
Designer	Date	Drawn By	Date	Design Engineer	Date
S JONES	5/2014	S JONES	5/2014	J. WERST	5/2014

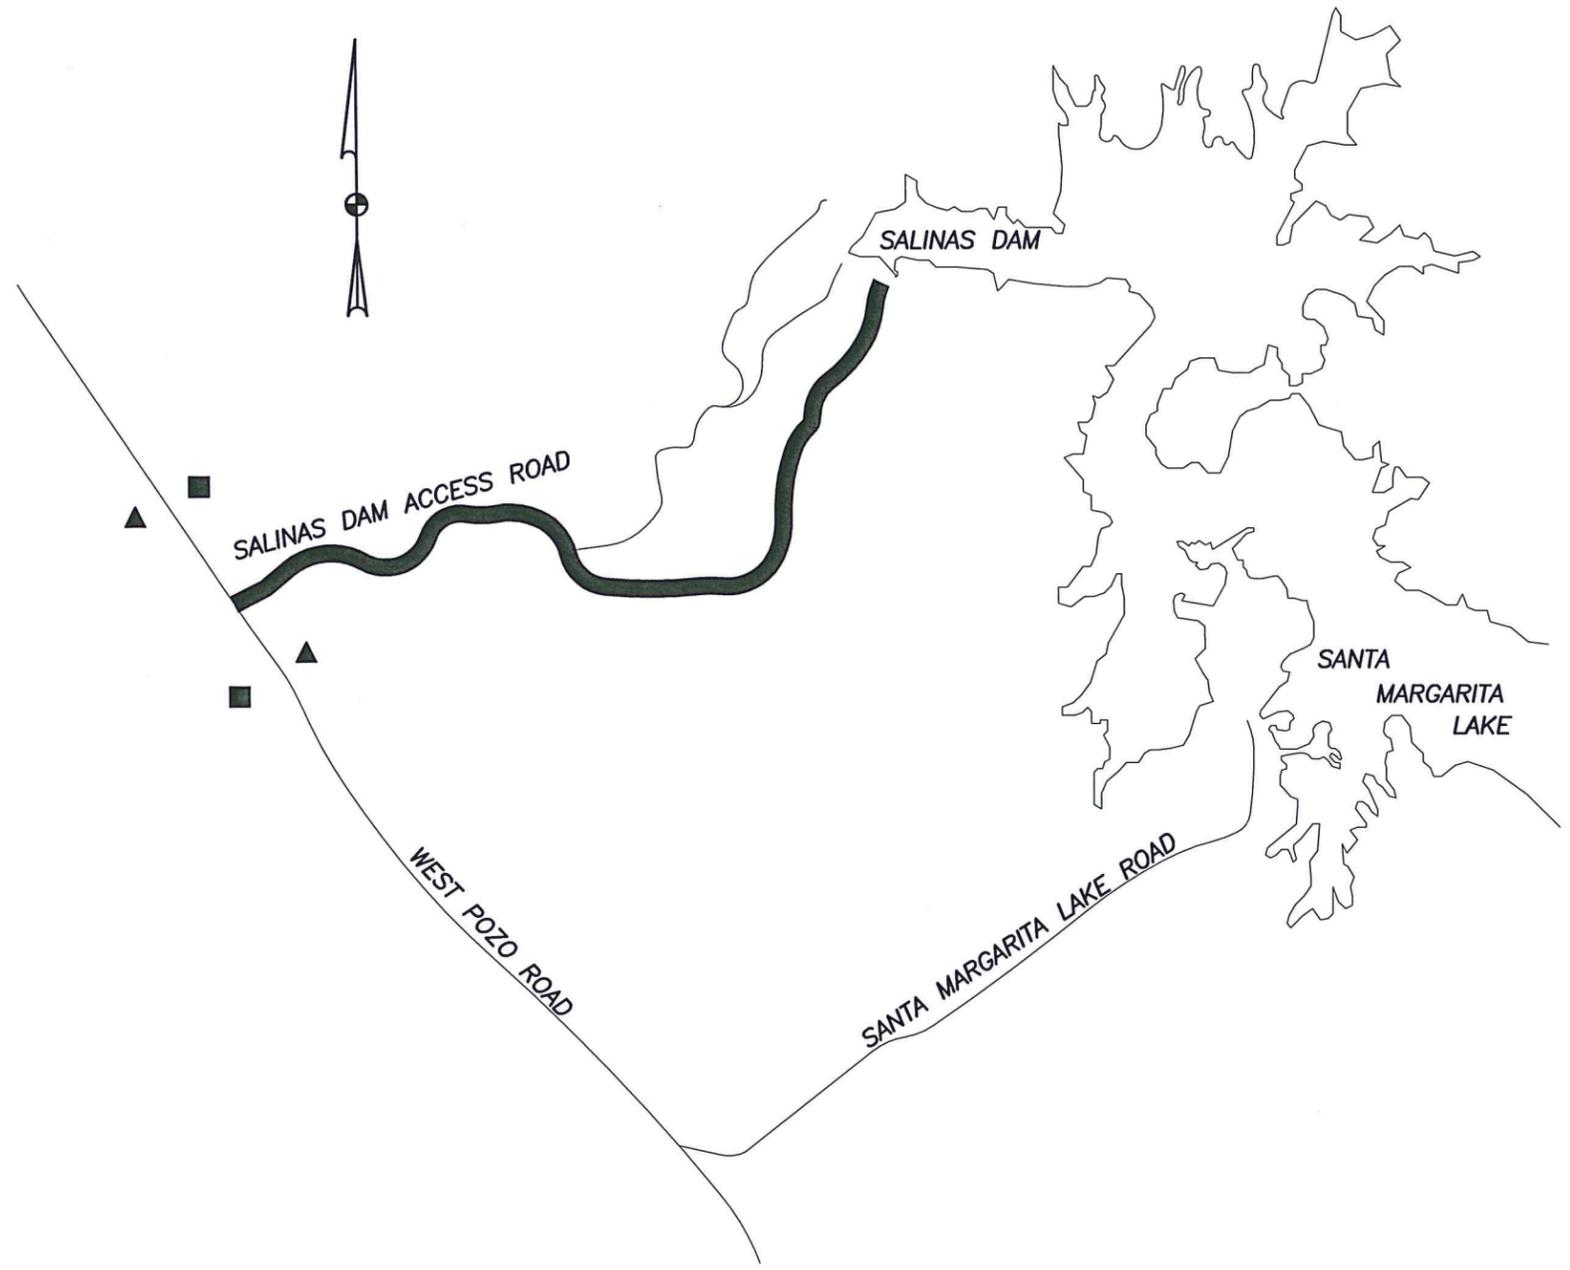

CHIP SEAL ROADS

ROAD NAME	AREA (SY)
SALINAS DAM ACCESS ROAD	16,382

TRAFFIC CONTROL SIGNAGE

	TYPE	SIZE	SIGN NAME	QTY.
▲	W20-1	48"x48"	"ROAD WORK AHEAD"	2
■	G20-2	36"x18"	"END ROAD WORK"	2

CONSTRUCTION AREA SIGNS SHALL BE PLACED 1500' IN ADVANCE AND BEYOND ANY PROJECT ROAD INTERSECTING A STATE HIGHWAY OR AS DIRECTED BY THE ENGINEER



5-12-14

COUNTY OF SAN LUIS OBISPO DEPARTMENT OF PUBLIC WORKS					
2014-15 CHIP SEAL, VARIOUS ROADS					
SAN LUIS OBISPO COUNTY, CONTRACT NO. 245R12B618					
SITE 6 - SALINAS DAM ACCESS ROAD					
SAN LUIS OBISPO COUNTY					
Designer	Date	Drawn By	Date	Design Engineer	Date
S JONES	5/2014	S JONES	5/2014	J. WERST	5/2014