

ROAD NO.	JOB NO.	SHEET NO.	TOTAL SHEETS
-	300528	1	4

COUNTY OF SAN LUIS OBISPO, CALIFORNIA
 PUBLIC WORKS DEPARTMENT
 DESIGN DIVISION

**2014-15 MICRO-SURFACING
 LOS OSOS, CA
 CONTRACT NO. 300528**


APPROVED: OB APR ,20 15

 WADE HORTON DIRECTOR OF PUBLIC WORKS
 R.C.E. 64745

To Be Supplemented By State Standard Plans Dated May, 2006

INDEX OF SHEETS

SHEET NO. 1	TITLE SHEET
SHEET NO. 2	MICRO-SURFACING OVERVIEW MAP
SHEET NO. 3	LOS OSOS VALLEY ROAD - BASE BID
SHEET NO. 4	ADDITIVE BID SITES

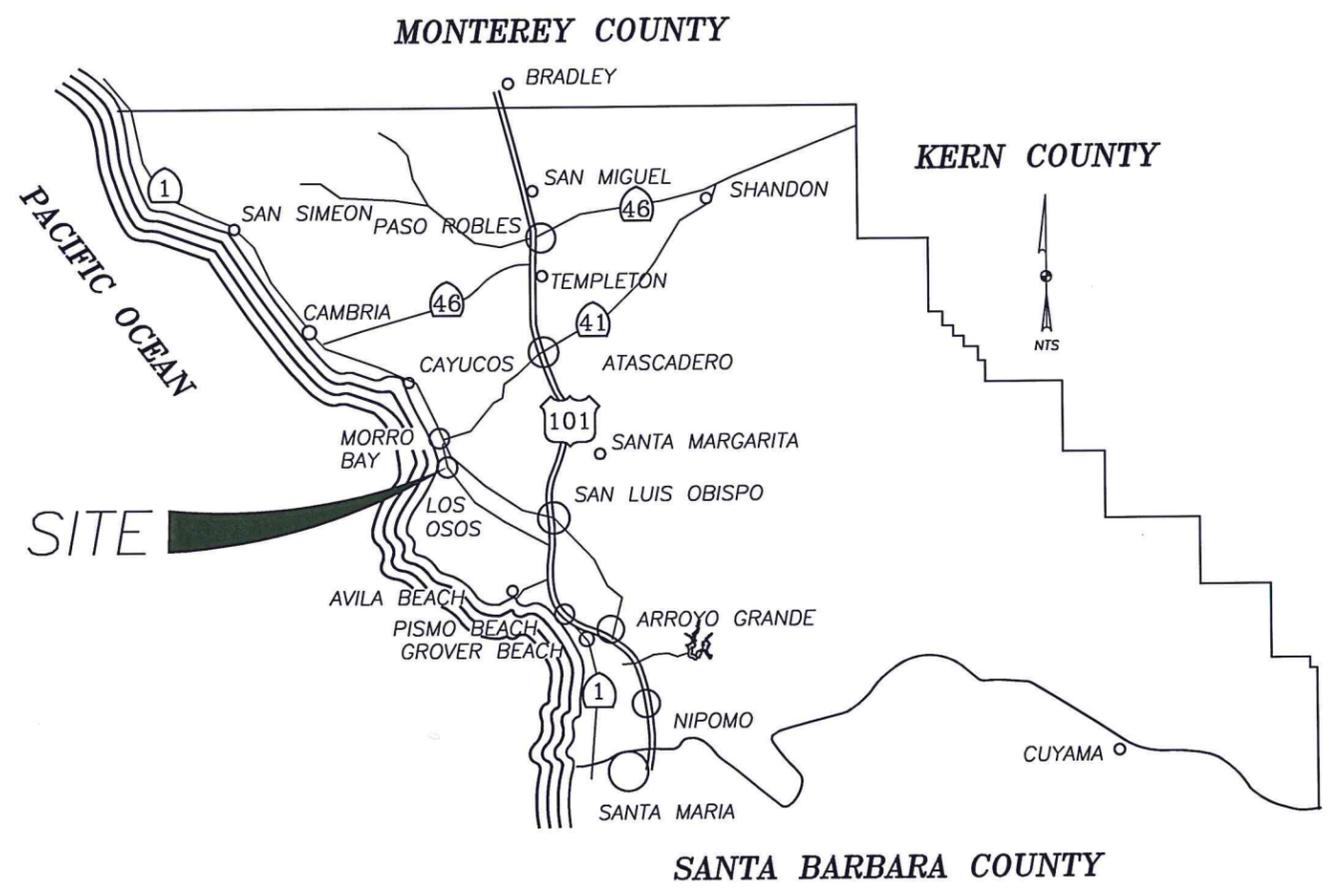

LICENSE REQUIREMENTS:

The successful bidder shall possess a Class A general engineering contractor's license at the time this contract is awarded. In the alternative, the successful bidder shall possess a speciality contractor's license at the time this contract is awarded that permits the successful bidder to perform with his or her own organization contract work amounting to not less than 30% of the original total contract price and to subcontracting the remaining work in accordance with Section 8-1.01, "Subcontracting," of the Standard Specifications.



CALL BEFORE YOU DIG
 1-800-227-2600


2014-15 MICRO-SURFACING - LOS OSOS, CA					
TITLE PAGE					
SAN LUIS OBISPO COUNTY, CA					
Designer	Date	Drawn By	Date	Design Manager	Date
J. WHALEN	4/2015	JLAMBERT	4/2015	J. WERST	4/2015

V:\PROJECTS\WBS_300528 - 2015 MICRO-SURFACING - LOS OSOS\300528 - LOSOSOS - OVERLAY AND ADA.DWG, 4/8/2015 10:52 AM, 11x17BW-NORMAL.cad, JEFFREY A. LAMBERT



ROAD NO.	JOB NO.	SHEET NO.	TOTAL SHEETS
-	300528	2	4


TYPICAL CONSTRUCTION AREA SIGNS

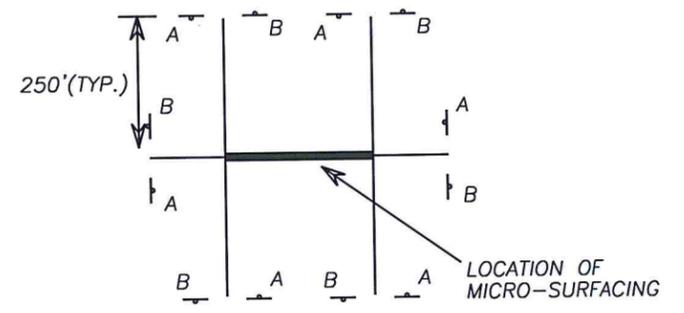

CONSTRUCTION AREA SIGNS LEGEND

NO.	TYPE	SIZE	SIGN MESSAGE	MOUNTING
A	W20-1	36"X36"	"ROAD WORK AHEAD"	TYPE 3 BARRICADES
B	G20-1	36"X36"	"END ROAD WORK"	TYPE 3 BARRICADES

- 36"X36" SIGNS MOUNTED ON TYPE 3 BARRICADES IS PERMITTED
- ALL CONSTRUCTION SIGNS SHALL BE PLACED APPROXIMATELY 10' OFF THE EDGE OF TRAVELED WAY, 7' MIN HEIGHT, THE EXACT LOCATION AND POSITION OF SIGNS SHALL BE APPROVED BY THE ENGINEER.

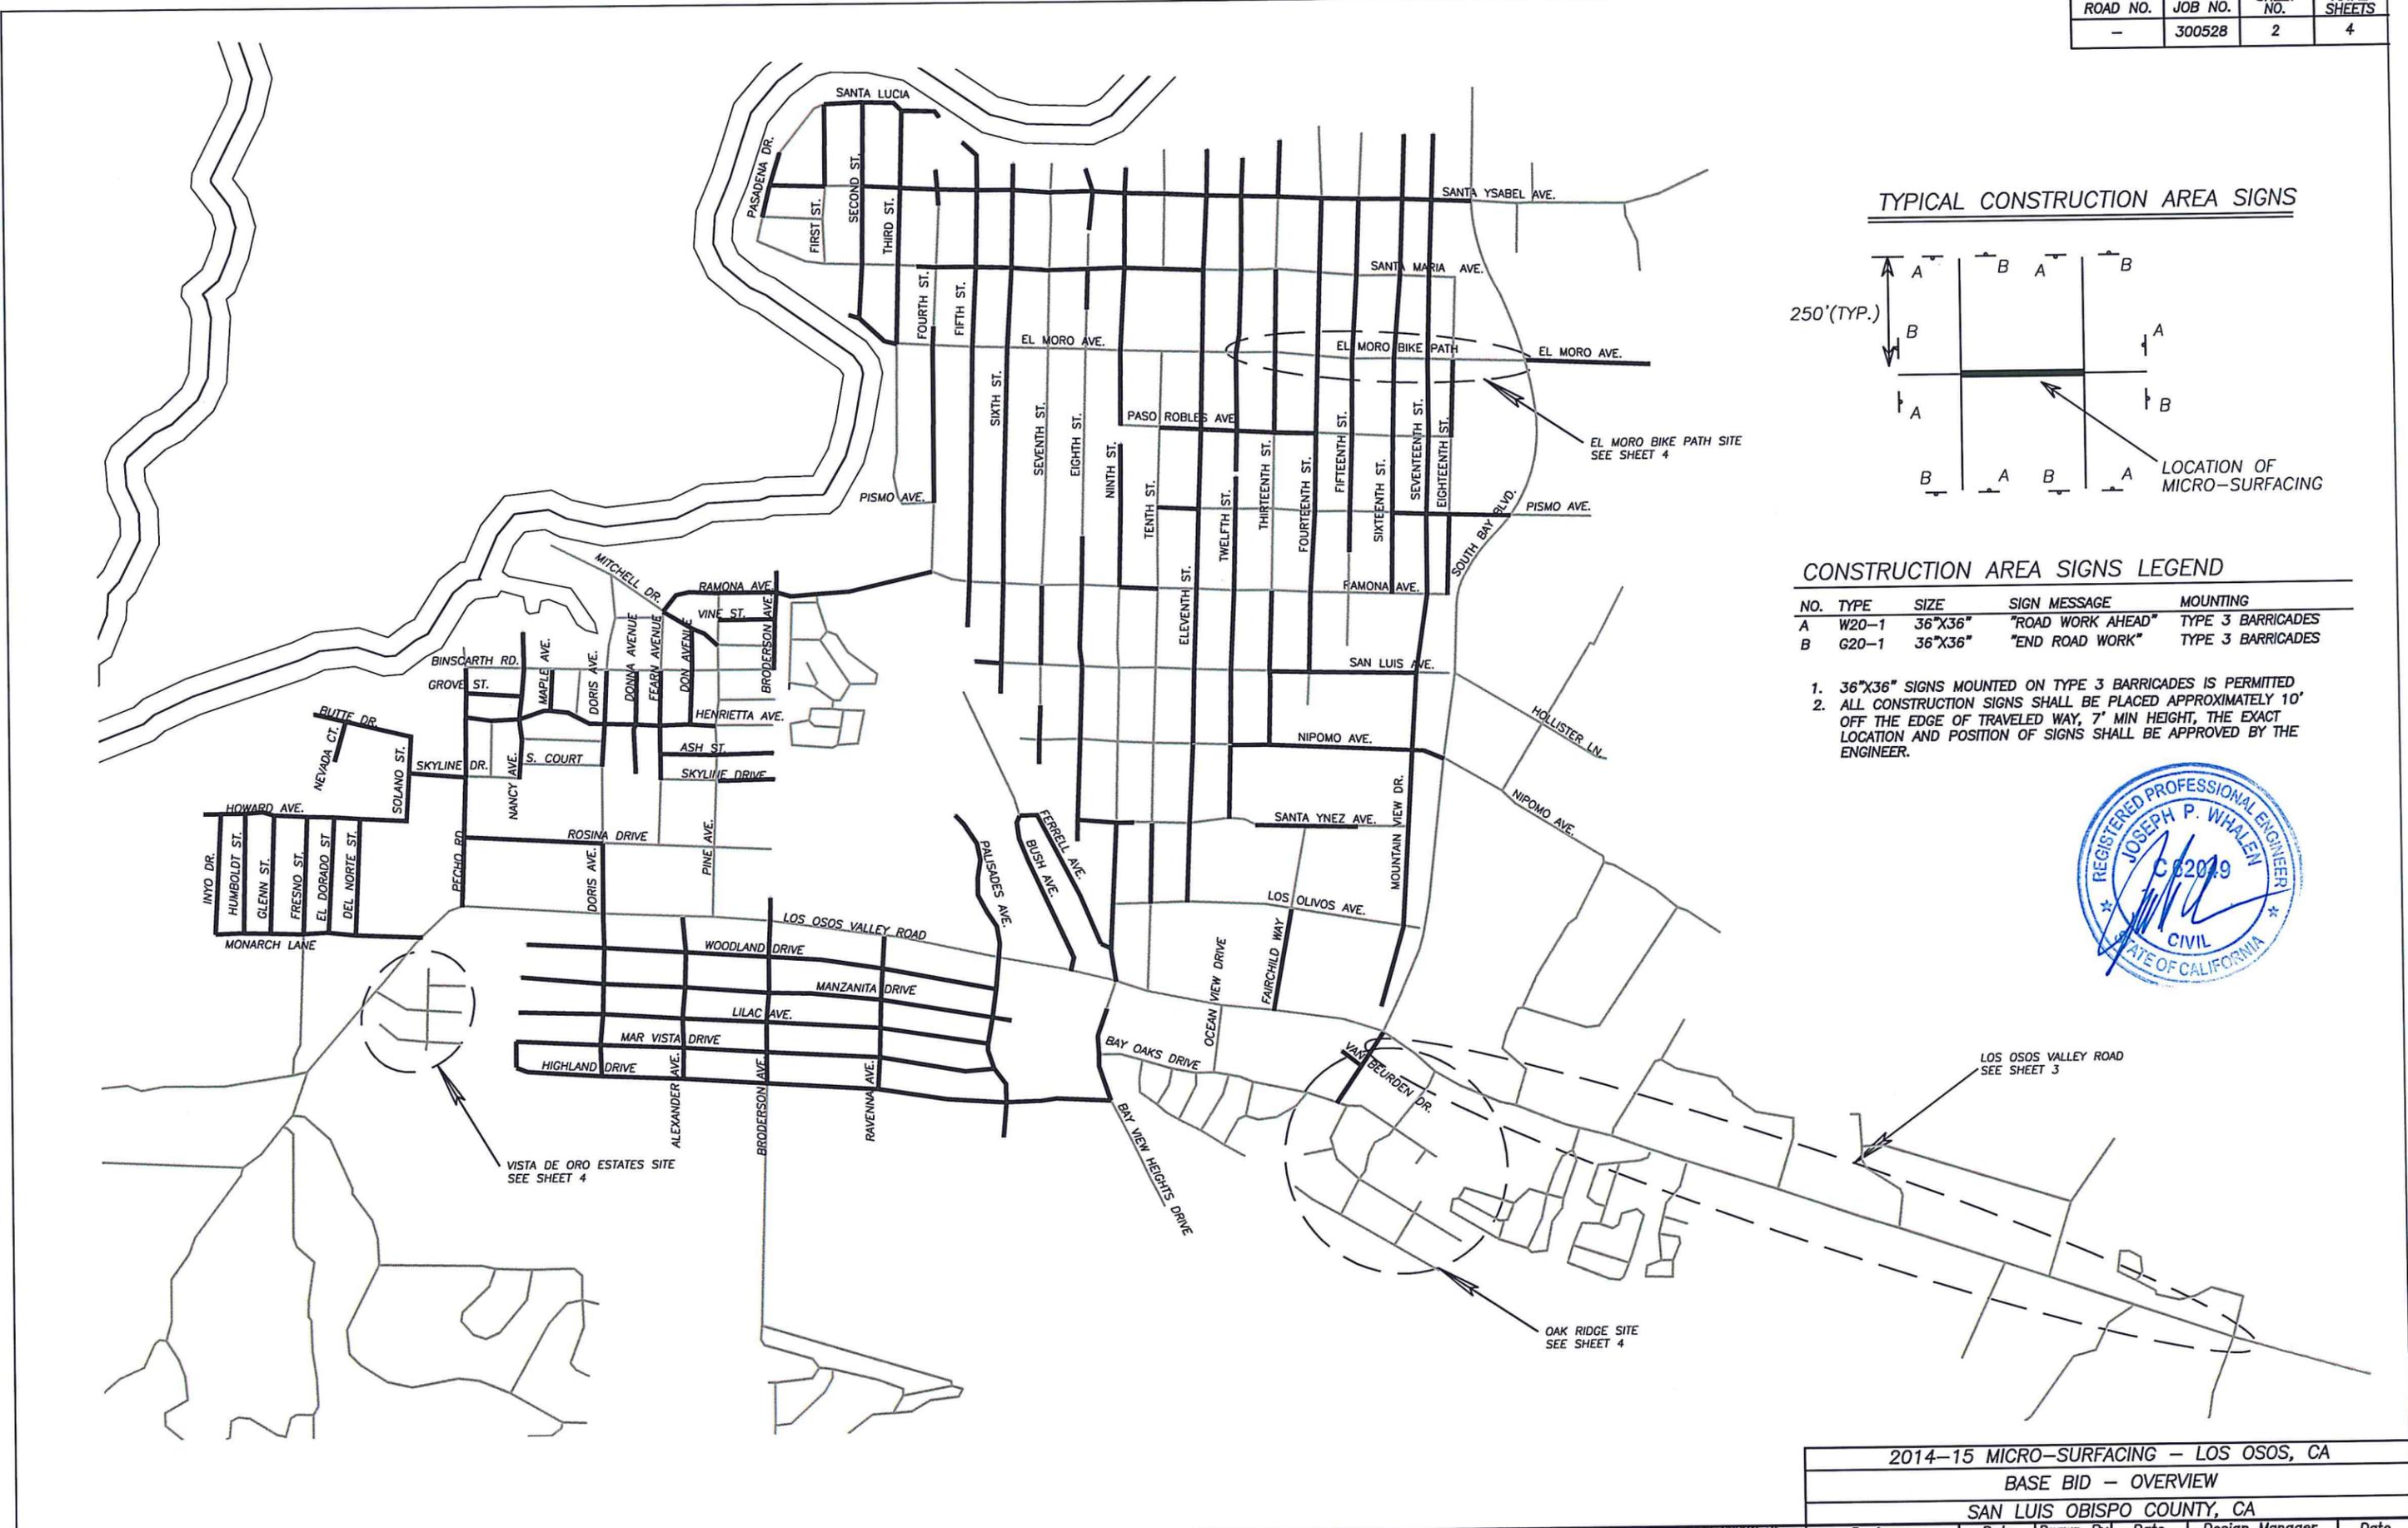

2014-15 MICRO-SURFACING - LOS OSOS, CA					
BASE BID - OVERVIEW					
SAN LUIS OBISPO COUNTY, CA					
Designer	Date	Drawn By	Date	Design Manager	Date
J. WHALEN	4/2015	JLAMBERT	4/2015	J. WERST	4/2015

V:\PROJECTS\WBS 300528 - 2015 MICRO-SURFACING - LOS OSOS\300528 - LOSOSOS - OVERLAY AND ADDING, 4/8/2015 10:52 AM, 11x17BW-NORMAL.dwg, JEFFREY A. LAMBERT


0 1 2 3
ORIGINAL SCALE IN INCHES FOR REDUCED PLANS

ROAD NO.	JOB NO.	SHEET NO.	TOTAL SHEETS
-	300528	3	4

CONSTRUCTION AREA SIGNS LEGEND

NO.	TYPE	SIZE	SIGN MESSAGE	MOUNTING
A	W20-1	48"x48"	"ROAD WORK AHEAD"	4"x4" POST
B	G20-1	48"x48"	"END ROAD WORK"	4"x4" POST

- 48"x48" SIGNS SHALL BE STATIONARY MOUNTED ON 4X4 WOOD POSTS IN ADVANCE OF THE WORK, AS SHOWN ON THE PLANS AND PER CA-MUTCD.
- ALL CONSTRUCTION SIGNS SHALL BE PLACED APPROXIMATELY 10' OFF THE EDGE OF TRAVELED WAY, 7' MIN HEIGHT, THE EXACT LOCATION AND POSITION OF SIGNS SHALL BE APPROVED BY THE ENGINEER.

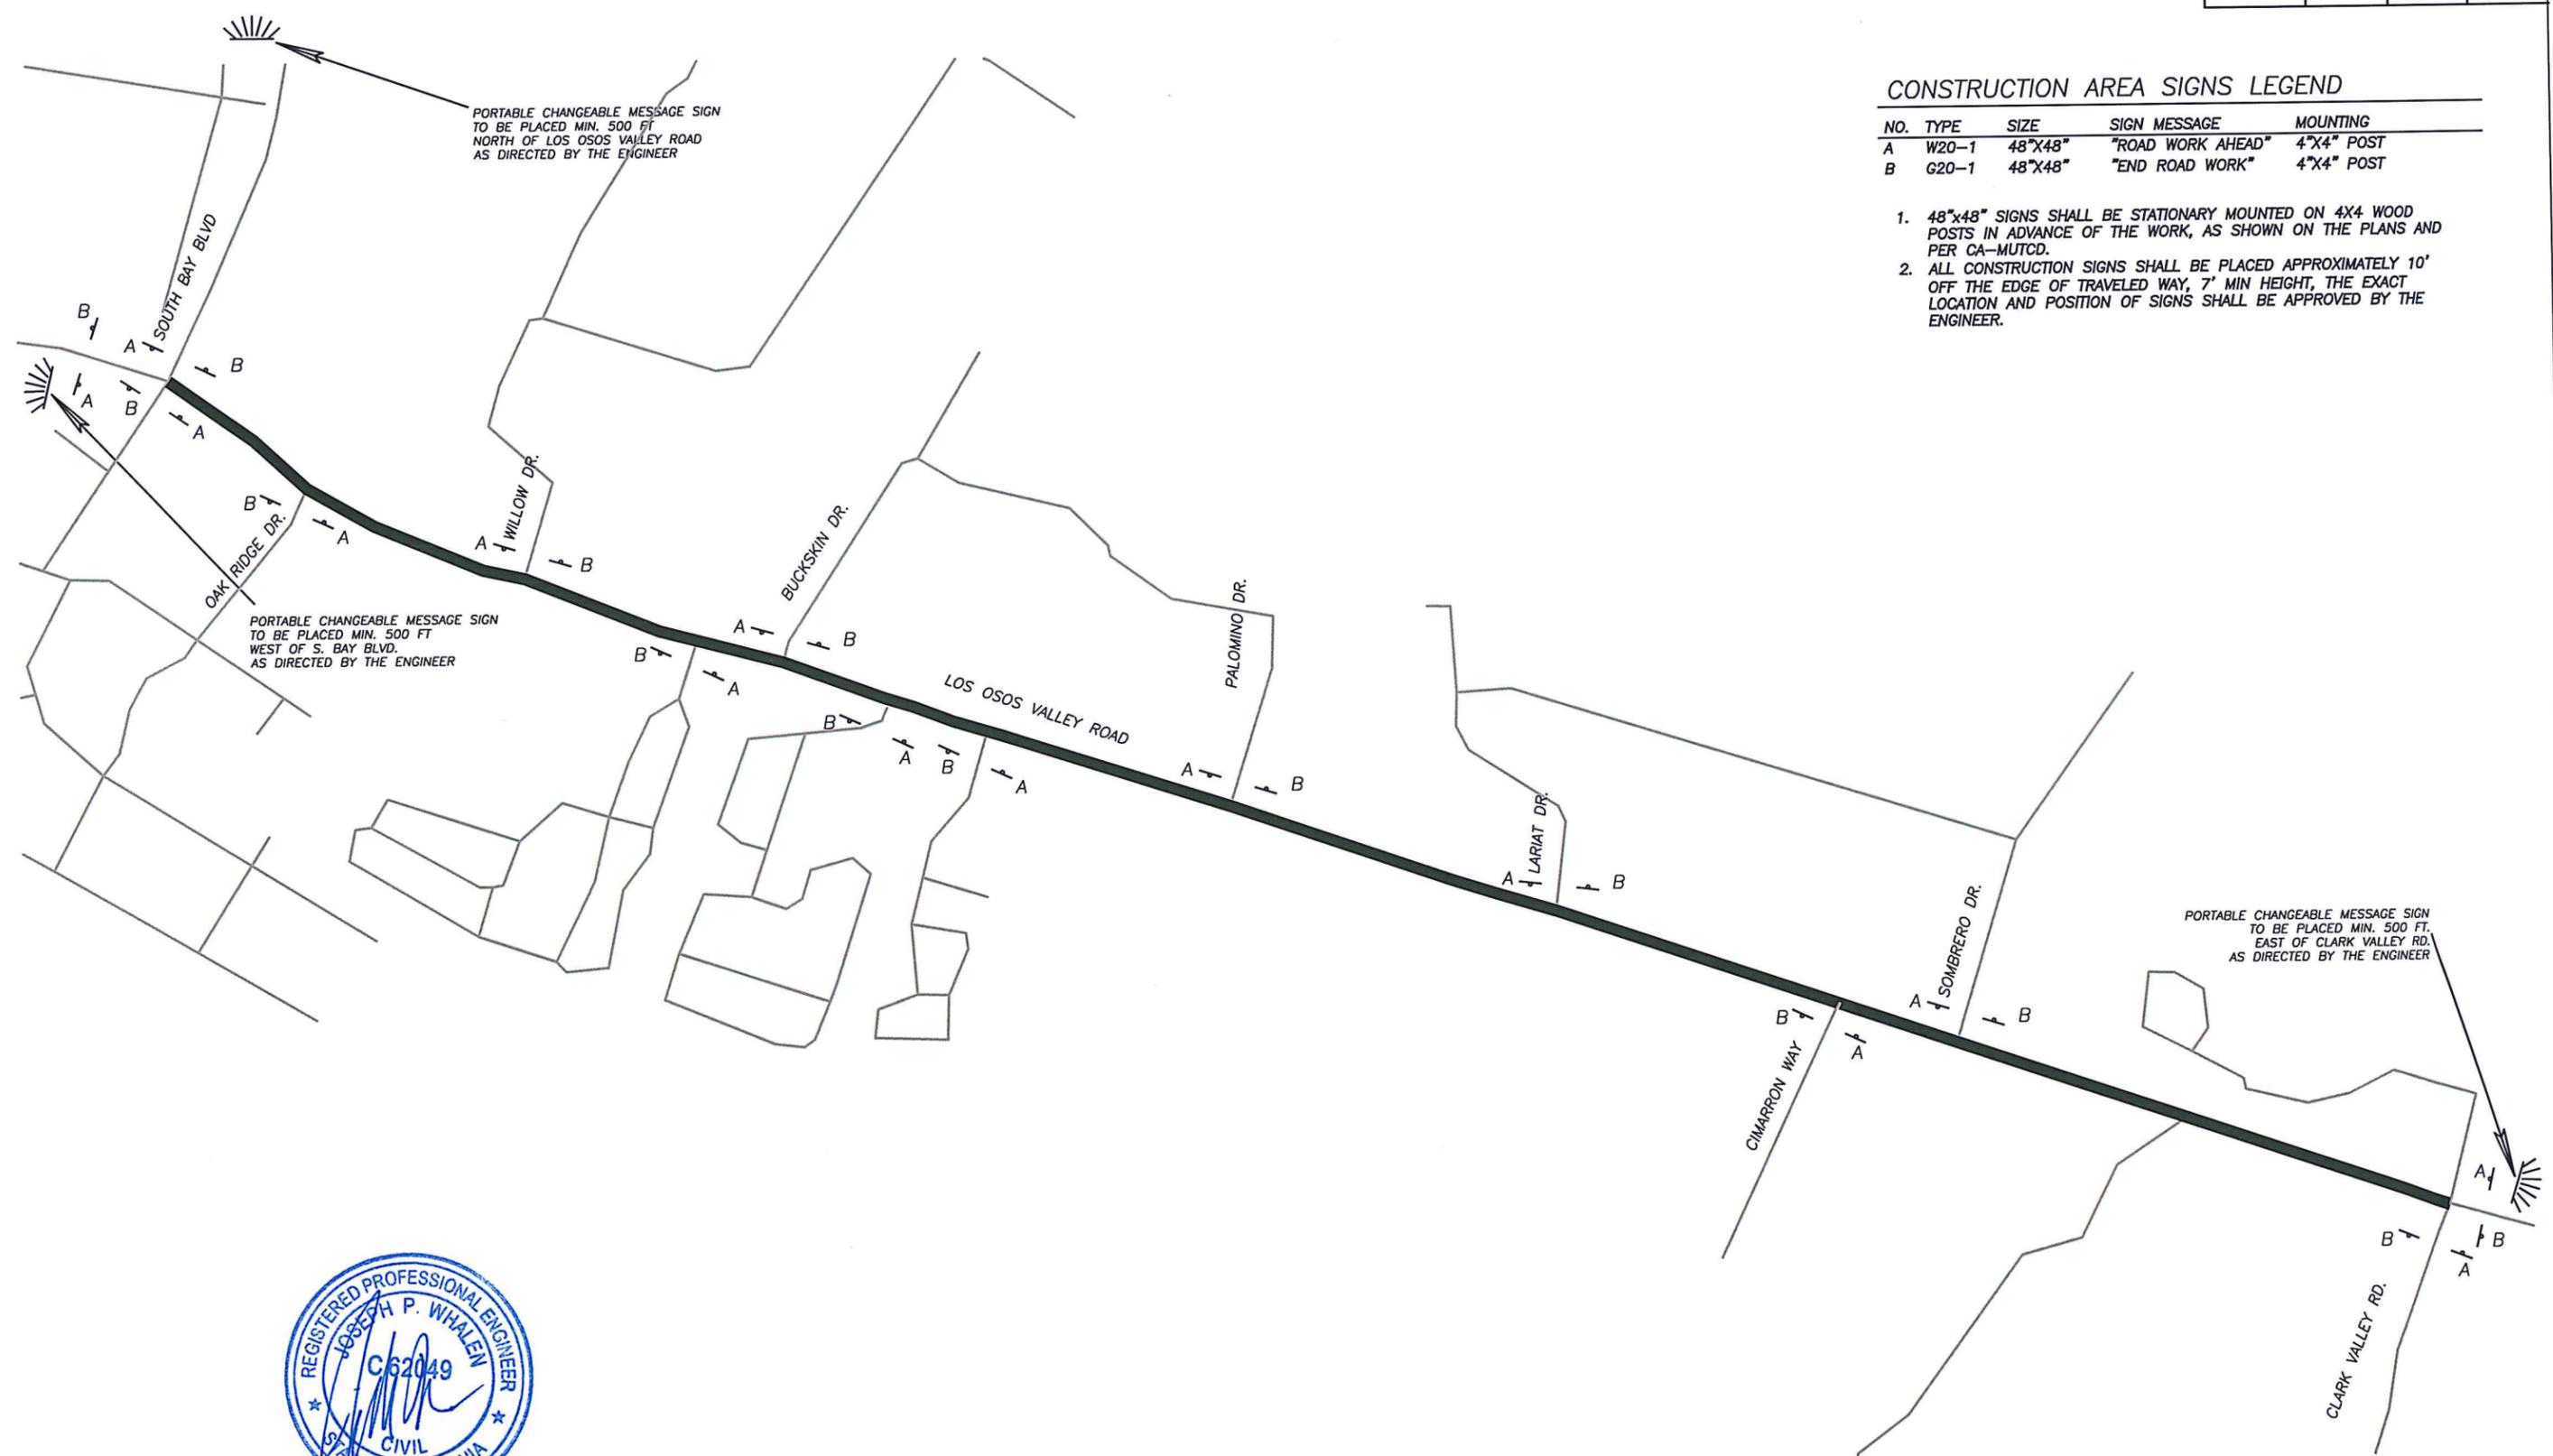

0 1 2 3
ORIGINAL SCALE IN INCHES FOR REDUCED PLANS

V:\PROJECTS\WBS 300528 - 2015 MICRO-SURFACING - LOS OSOS\300528 - LOSOSOS - OVERLAY AND ADDING, 4/8/2015 11:49 AM, 11x17BW-NORMAL.ctb, JEFFREY A. LAMBERT

2014-15 MICRO-SURFACING - LOS OSOS, CA					
LOS OSOS VALLEY ROAD - BASE BID					
SAN LUIS OBISPO COUNTY, CA					
Designer	Date	Drawn By	Date	Design Manager	Date
J. WHALEN	4/2015	JLAMBERT	4/2015	J. WERST	4/2015

ROAD NO.	JOB NO.	SHEET NO.	TOTAL SHEETS
-	300528	4	4


VISTA DE ORO ESTATES SITE

NTS




EL MORO BIKE PATH SITE

NTS

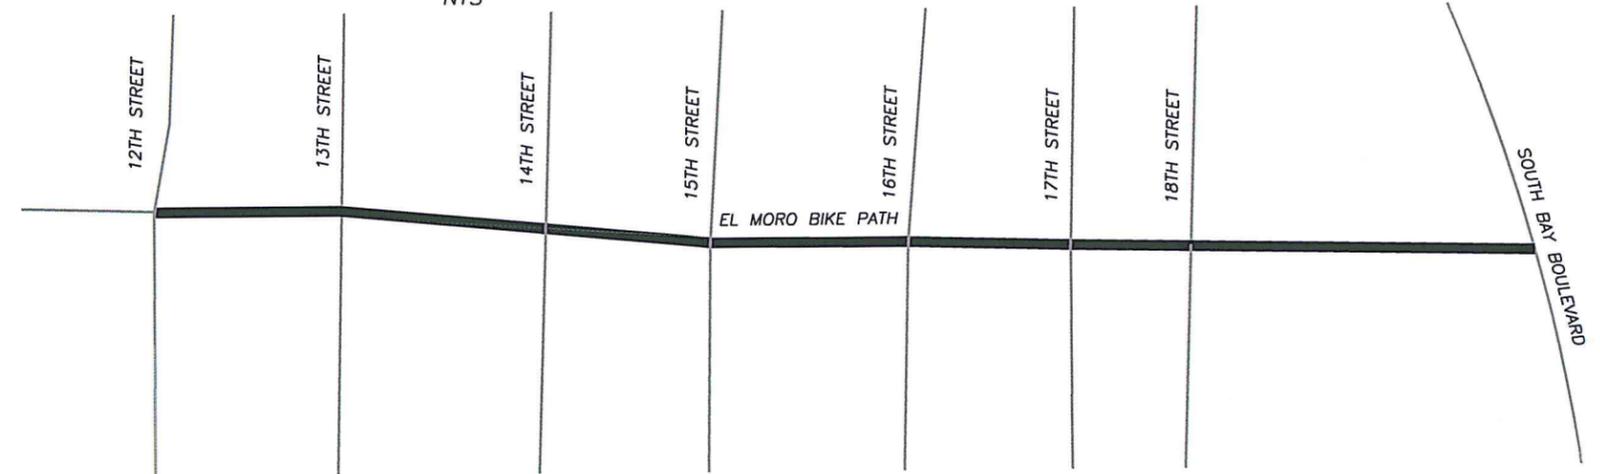

OAK RIDGE SITE

NTS

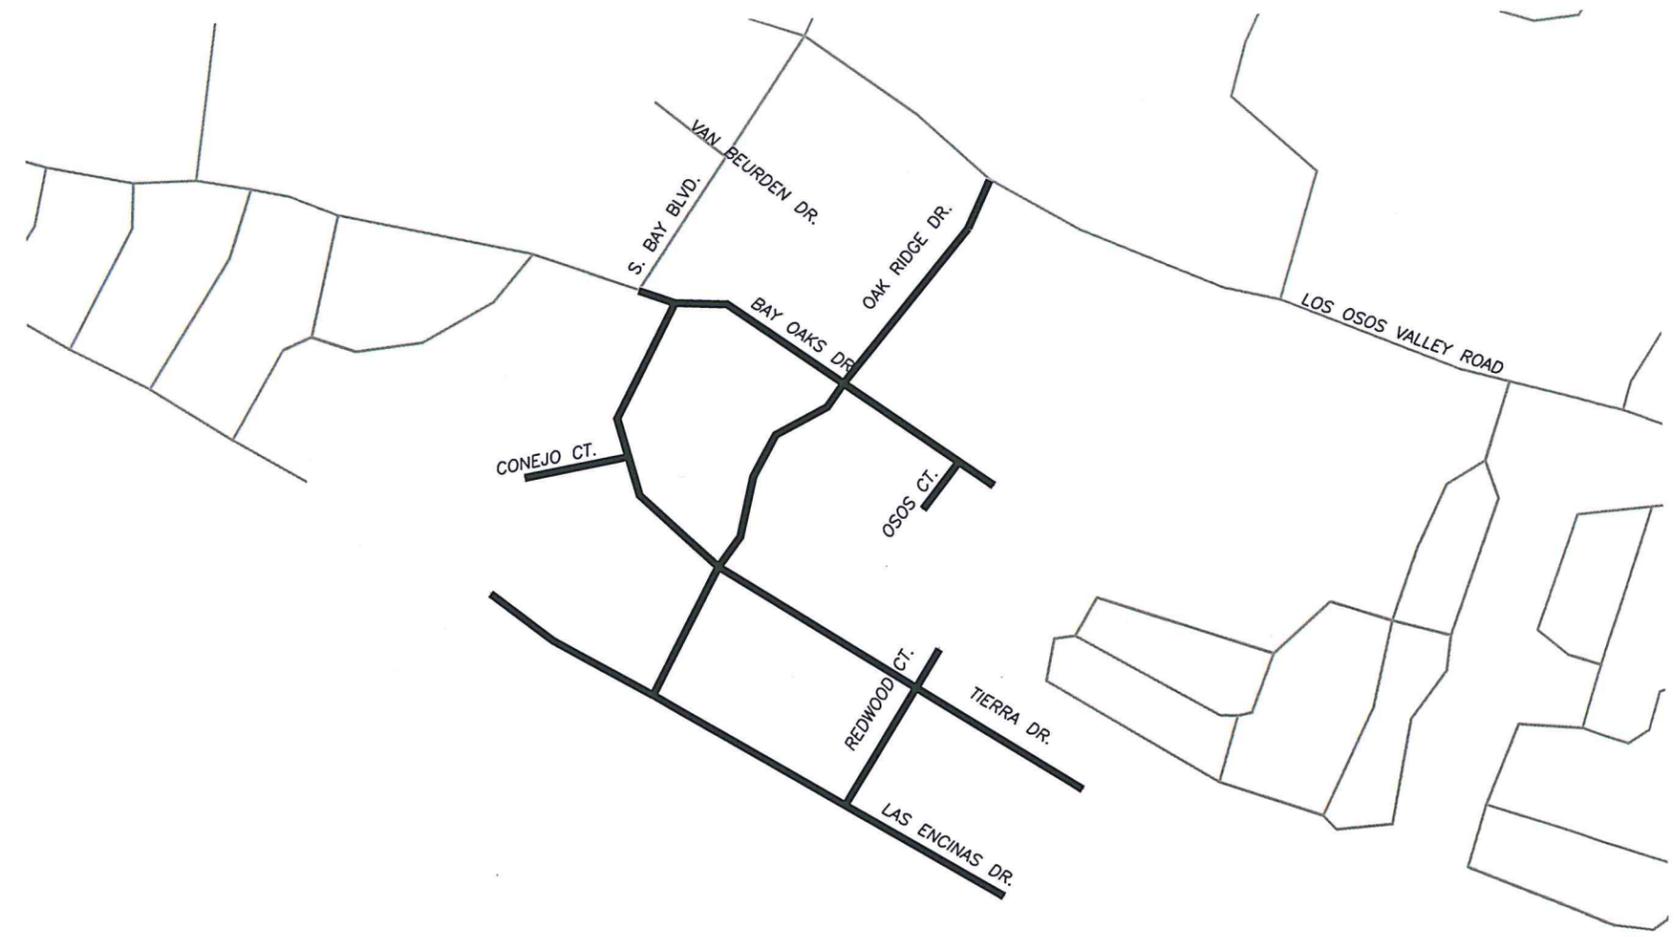

0 1 2 3
ORIGINAL SCALE IN INCHES FOR REDUCED PLANS

V:\PROJECTS\300528 - 2015 MICRO-SURFACING - LOS OSOS\300528 - LOS OSOS - OVERLAY AND ADJ.DWG, 4/8/2015 10:54 AM, 11x17/BW-NORMAL.ctb, JEFFREY A. LAMBERT

2014-15 MICRO-SURFACING - LOS OSOS, CA					
ADDITIVE BID SITES					
SAN LUIS OBISPO COUNTY, CA					
Designer	Date	Drawn By	Date	Design Manager	Date
J. WHALEN	4/2015	JLAMBERT	4/2015	J. WERST	4/2015