
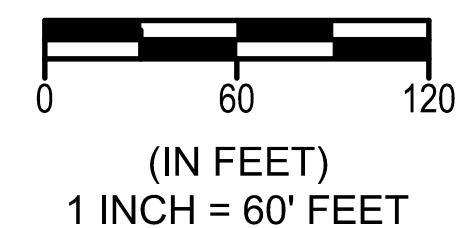
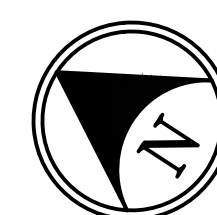
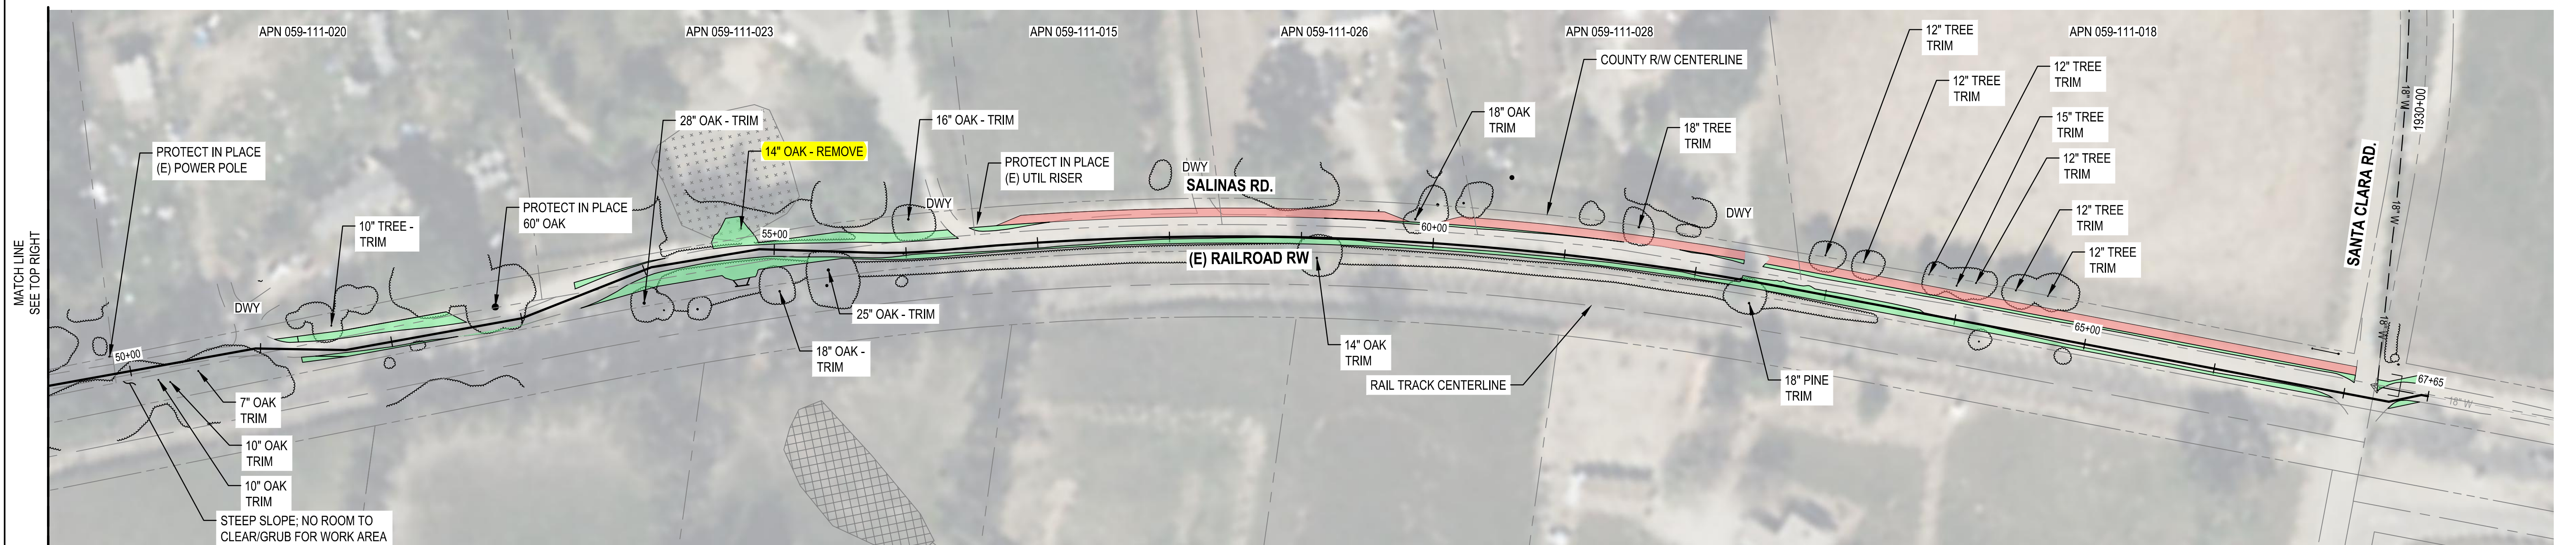


<u>LEGEND</u>  PROPOSED CLEARING AND GRUBBING FOR TEMPORARY CONSTRUCTION ACCESS  PROPOSED CLEARING AND GRUBBING FOR ROADWAY WIDENING <u>WETLAND TYPES</u>  FRESHWATER POND  FRESHWATER EMERGENT WETLAND		<u>NOTES:</u> - CONTRACTOR SHALL PROTECT ALL (E)ISTING TREES UNLESS OTHERWISE NOTED. - CONTRACTOR SHALL RESTORE TEMPORARY ACCESS ROAD TO (E)ISTING CONDITION AFTER COMPLETION OF PIPELINE CONSTRUCTION. ALL DAMAGED (E)ISTING SITE FEATURES SHALL BE REPLACED IN-KIND. - QUANTITY ESTIMATES PROVIDED IN THIS PLAN ARE FOR BIDDING PURPOSES. CONTRACTOR MAY ELECT TO SET UP WORK AREAS DIFFERENTLY WITHIN THE AVAILABLE CONSTRUCTION EASEMENT AS PART OF THEIR CONSTRUCTION MEANS AND METHODS. ANY DEVIATIONS FROM THIS PLAN RESULTING IN AN INCREASE OF CLEARING AND GRUBBING QUANTITIES SHALL BE APPROVED BY THE DISTRICT. - SHEET TO BE PRINTED IN COLOR.	<table border="1"> <tr> <th>ROAD NO.</th> <th>JOB NO.</th> <th>SHEET NO.</th> <th>TOTAL SHEETS</th> </tr> <tr> <td>####</td> <td>300695</td> <td>15</td> <td>25</td> </tr> </table>  GHD Inc. 1101 Monterey Street Suite 120 San Luis Obispo California 93401 USA T 1 805 242 0461  www.ghd.com Conditions of Use This document and the ideas and designs incorporated herein, as an instrument of professional service, is the property of GHD. This document may only be used by GHD's client (and any other person who GHD has agreed can use this document) for the purpose for which it was prepared and must not be used by any other person or for any other purpose.	ROAD NO.	JOB NO.	SHEET NO.	TOTAL SHEETS	####	300695	15	25
ROAD NO.	JOB NO.	SHEET NO.	TOTAL SHEETS								
####	300695	15	25								

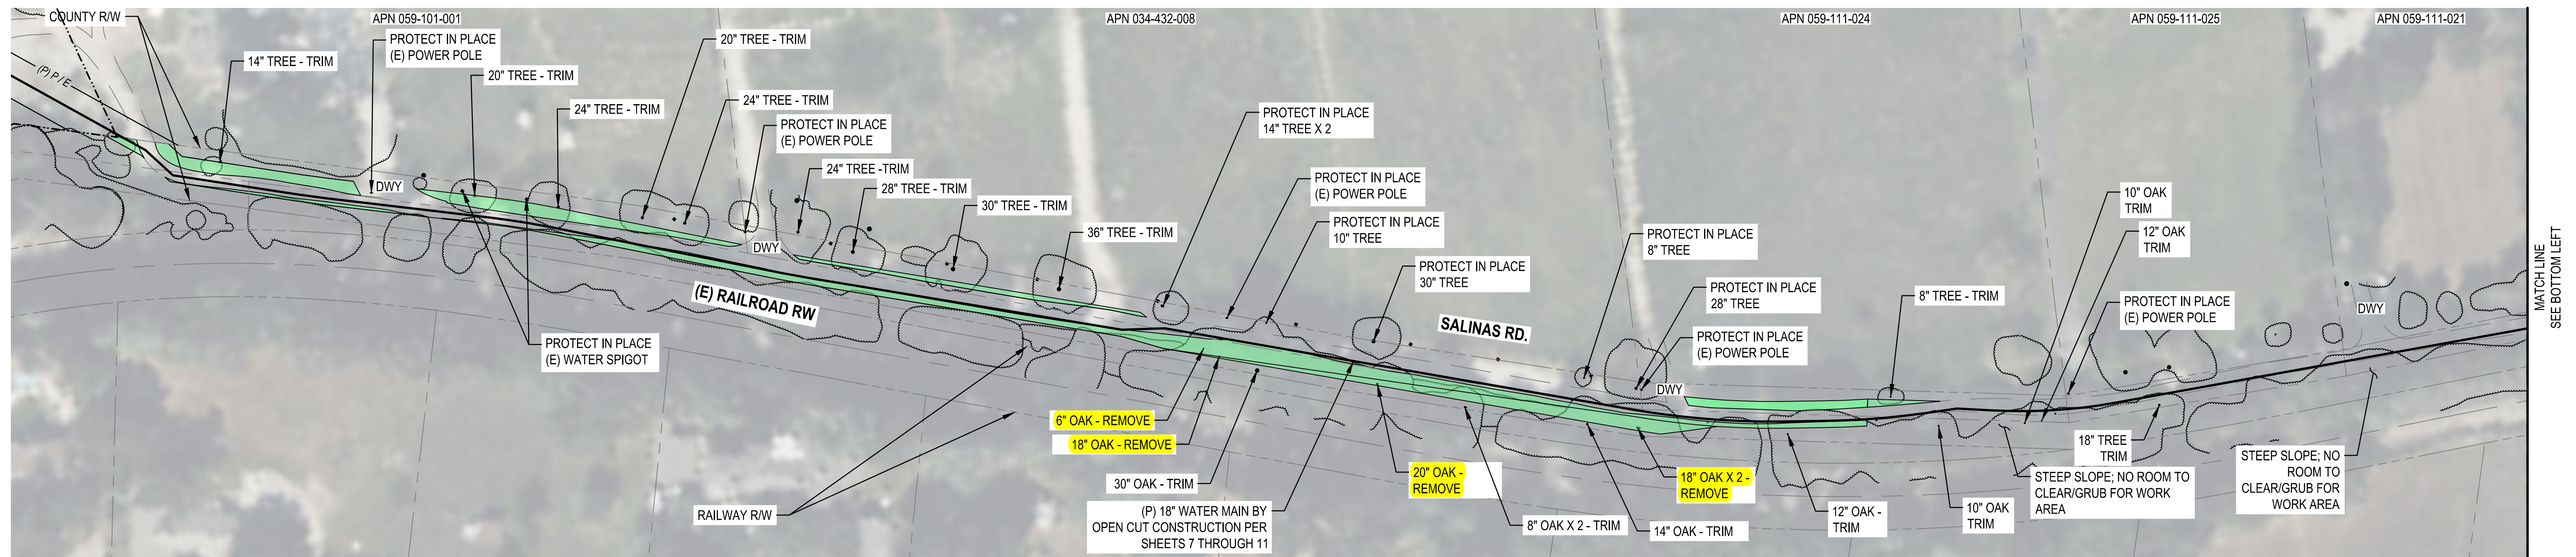

NACIMIENTO PIPELINE UNIT G REPAIR					
CLEARING AND GRUBBING PLAN - SALINAS RD					
SAN LUIS OBISPO COUNTY, CA					
Designer	Date	Drawn By	Date	CHECKED BY	Date
AL	04/25	PE	04/25	STS/CR	04/25